


SECTION 23
T3N, R2W
DELHI TWP

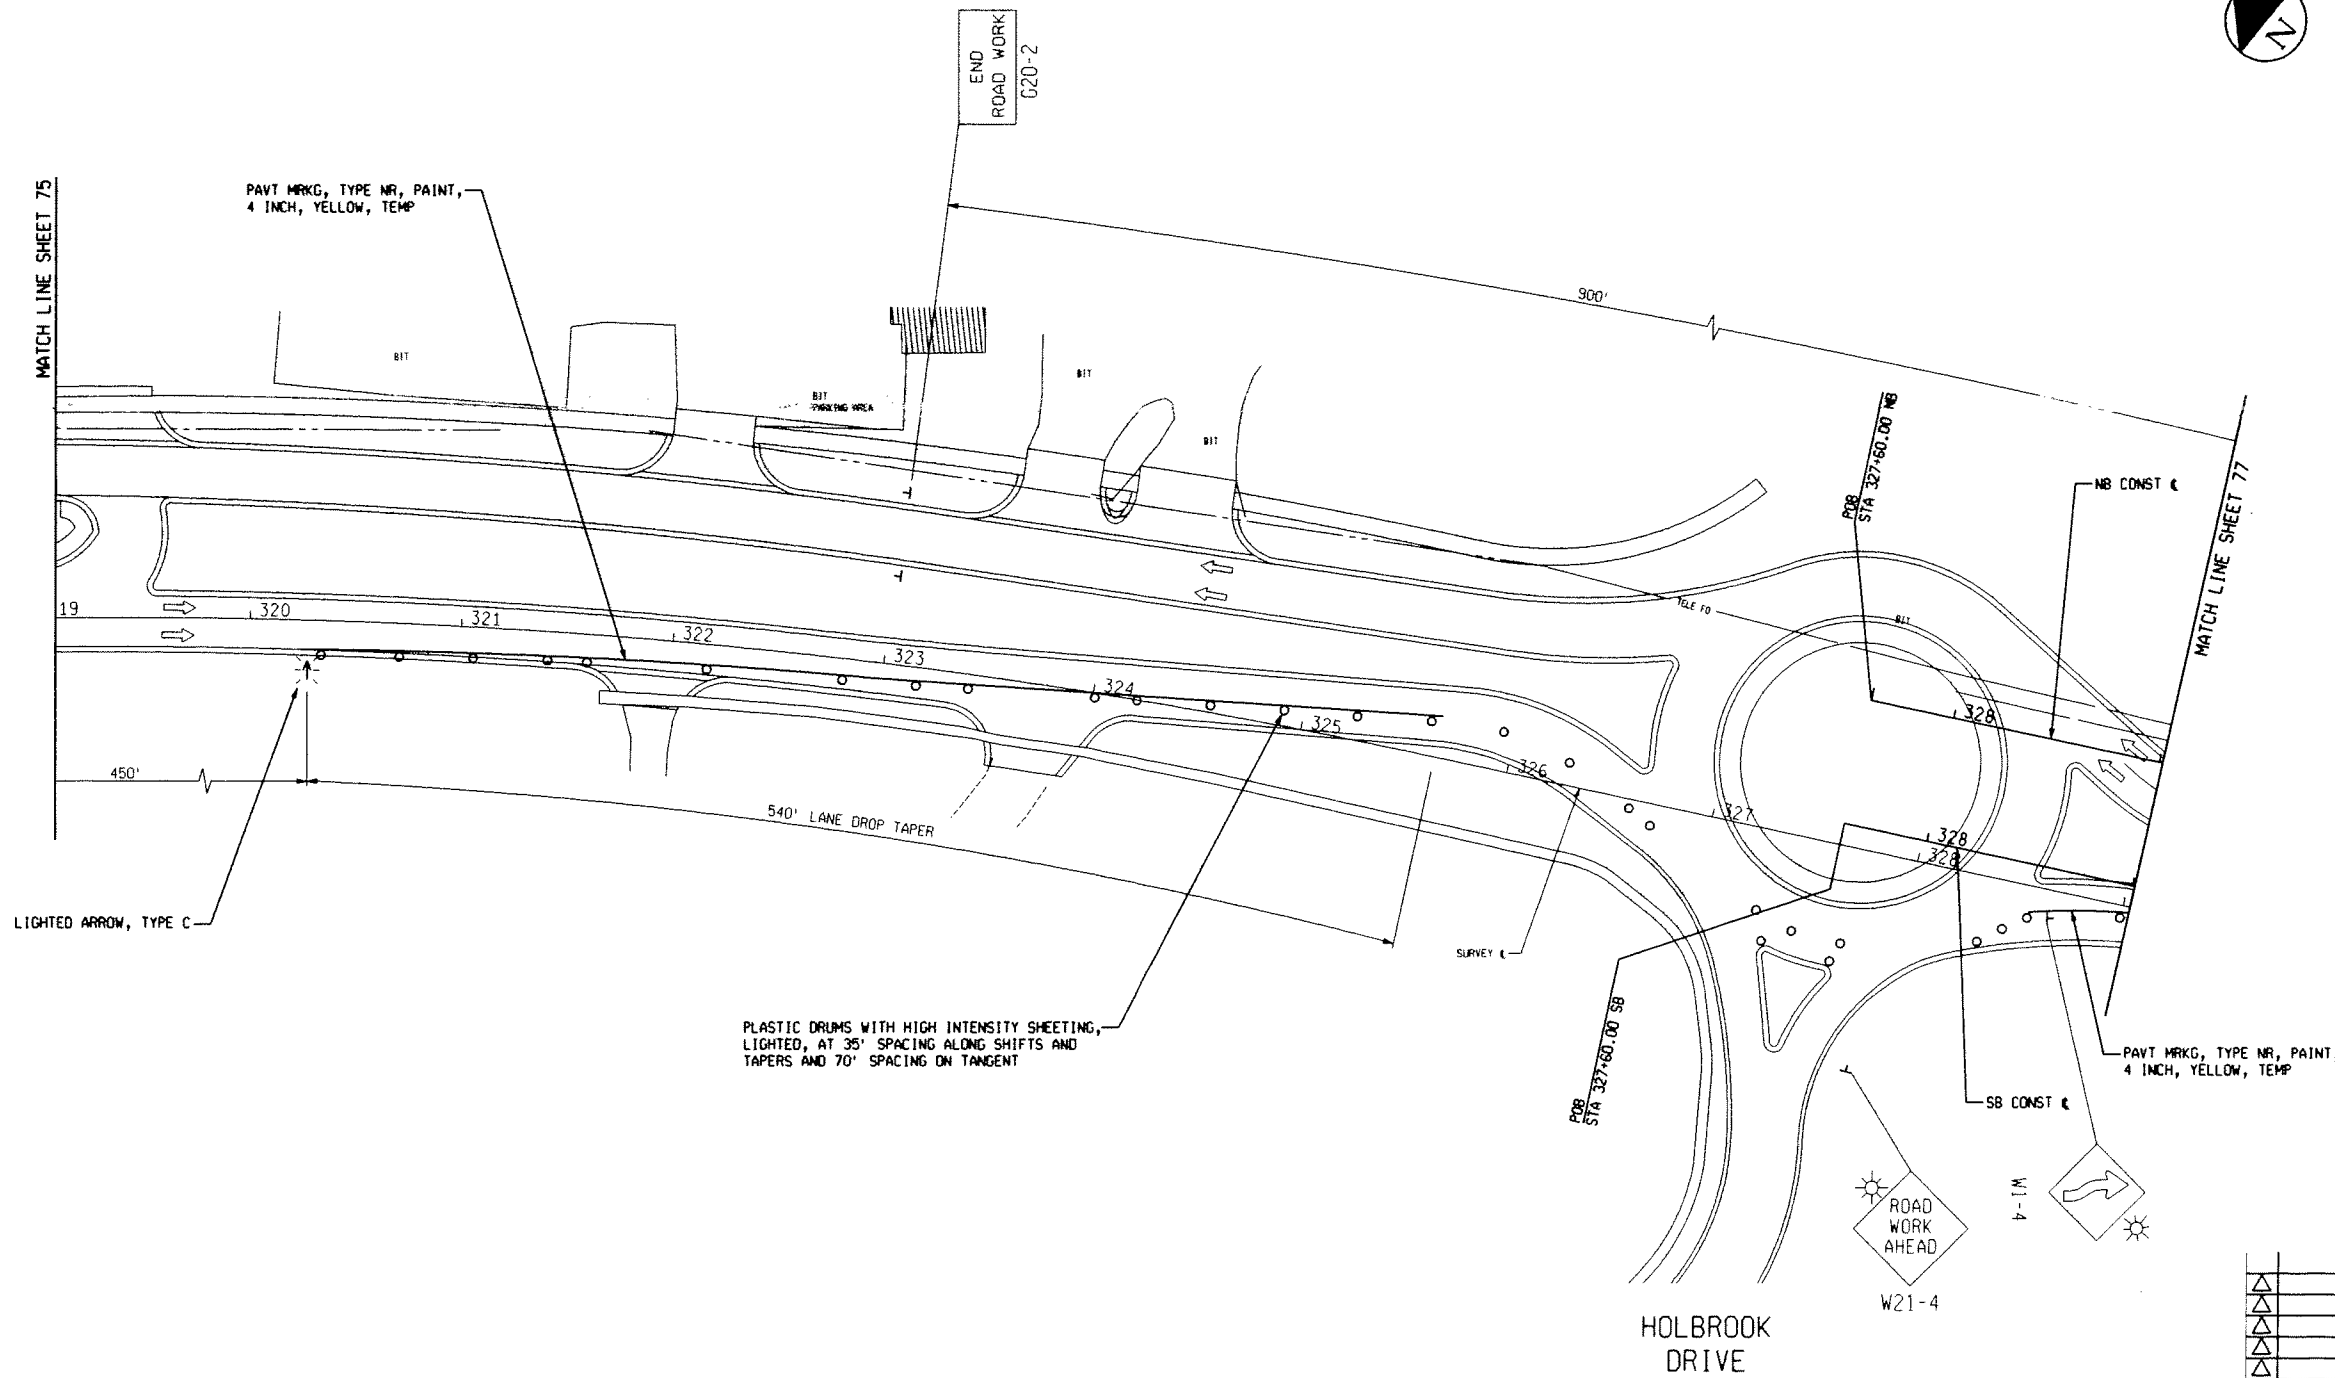

LEGEND	
	TYPE II BARRICADE (DRUM)
	LIGHTEED ARROW
	TEMPORARY SIGN TYPE B
	TYPE II BARRICADE
	TYPE III BARRICADE
	CONSTRUCTION AREA
	TRAFFIC FLOW ARROW

- NOTES:
1. MAINTAIN ACCESS TO DRIVES AND INTERSECTIONS AT ALL TIMES. (TYP)
 2. REMOVE EXISTING PAVEMENT MARKINGS PER MHWTCO SECTION 6F.71

MAINTAINING TRAFFIC QUANTITIES - THIS SHEET

2000 Ft	Pavt Mrkg, Longit, 6 inch or Less Width, Rem
2000 Ft	Pavt Mrkg, Type NR, Paint, 4 inch, Yellow, Temp
14 Ea	Plastic Drum, High Intensity, Lighted, Furn
14 Ea	Plastic Drum, High Intensity, Lighted, Oper
16 Sft	Sign, Type B, Temp, Furn
16 Sft	Sign, Type B, Temp, Oper

REV	DESCRIPTION	BY	DATE	CHK'D




DESIGNED	R. SLOVAK	CHECKED	A.J.L.
SCALE	1"=40'	CADD DATE	04-21-09 RLS 01

PART ...200-12795-09001/CADD/SHEET FILES/INT/INT.DWG
 INGHAM COUNTY ROAD COMMISSION
 CEDAR STREET IMPROVEMENTS - HOLBROOK TO COLLEGE
 DELHI TOWNSHIP, MICHIGAN

MAINTAINING TRAFFIC PLAN
STAGE 2
CEDAR STREET
STA 319+00 TO 329+00

DIVISION	CONTRACT	SHEET
12795-09001-N-1	76	OF 100

SECTION 23
T3N, R2W
DELHI TWP

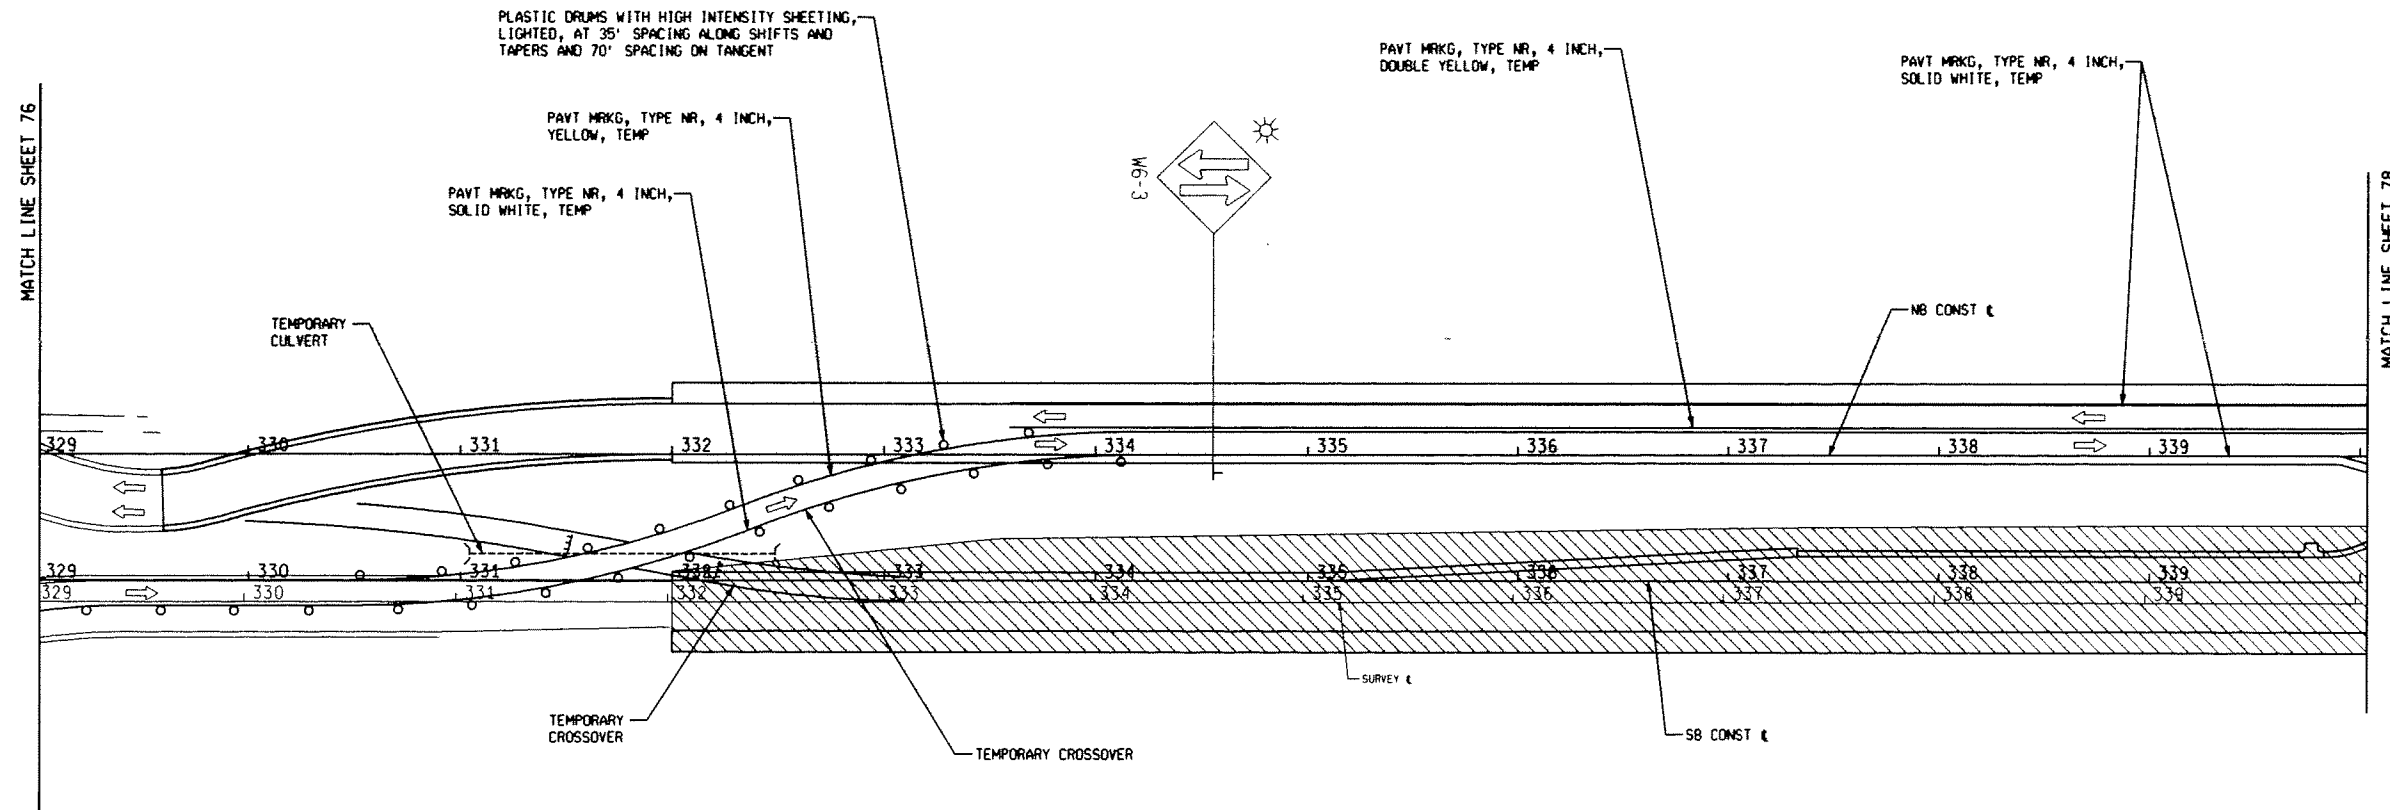

LEGEND	
	TYPE II BARRICADE (DRUM)
	LIGHTED ARROW
	TEMPORARY SIGN TYPE B
	TYPE II BARRICADE
	TYPE III BARRICADE
	CONSTRUCTION AREA
	TRAFFIC FLOW ARROW

NOTES:
1. MAINTAIN ACCESS TO DRIVES AND INTERSECTIONS AT ALL TIMES. (TYP)

MAINTAINING TRAFFIC QUANTITIES - THIS SHEET
 2455 Ft Pavt Mrgk, Type R, 4 inch, Yellow, Temp
 1855 Ft Pavt Mrgk, Type R, 4 inch, White, Temp
 691 Syd Pavt, Rem
 6 Ea Plastic Drum, High Intensity, Lighted, Furn
 6 Ea Plastic Drum, High Intensity, Lighted, Oper

DESIGNED	R. SLOVAK	CHECKED	AJL
SCALE	1"=40'	CADD DATE	04-21-09 BJS 01
PART ...12795-09001/CADD/SHEET FILES/MTTR4572.DWG			
INGHAM COUNTY ROAD COMMISSION CEDAR STREET IMPROVEMENTS - HOLBROOK TO COLLEGE DELHI TOWNSHIP, MICHIGAN			
MAINTAINING TRAFFIC			
STAGE 2 CEDAR STREET STA 329+00 TO 340+00			
DIVISION	CONTRACT	SHEET	
12795-09001-N-1		77	OF 100

SECTION 24
T3N ,R2W
DELHI TWP




PLASTIC DRUMS WITH HIGH INTENSITY SHEETING,
LIGHTED, AT 35' SPACING ALONG SHIFTS AND
TAPERS AND 70' SPACING ON TANGENT

COOK - THORBURN
DRAIN

PAVT MRKG, TYPE NR, 4 INCH,
WHITE, TEMP
PAVT MRKG, TYPE R, 4 INCH,
DOUBLE YELLOW, TEMP

HANCOCK DRAIN

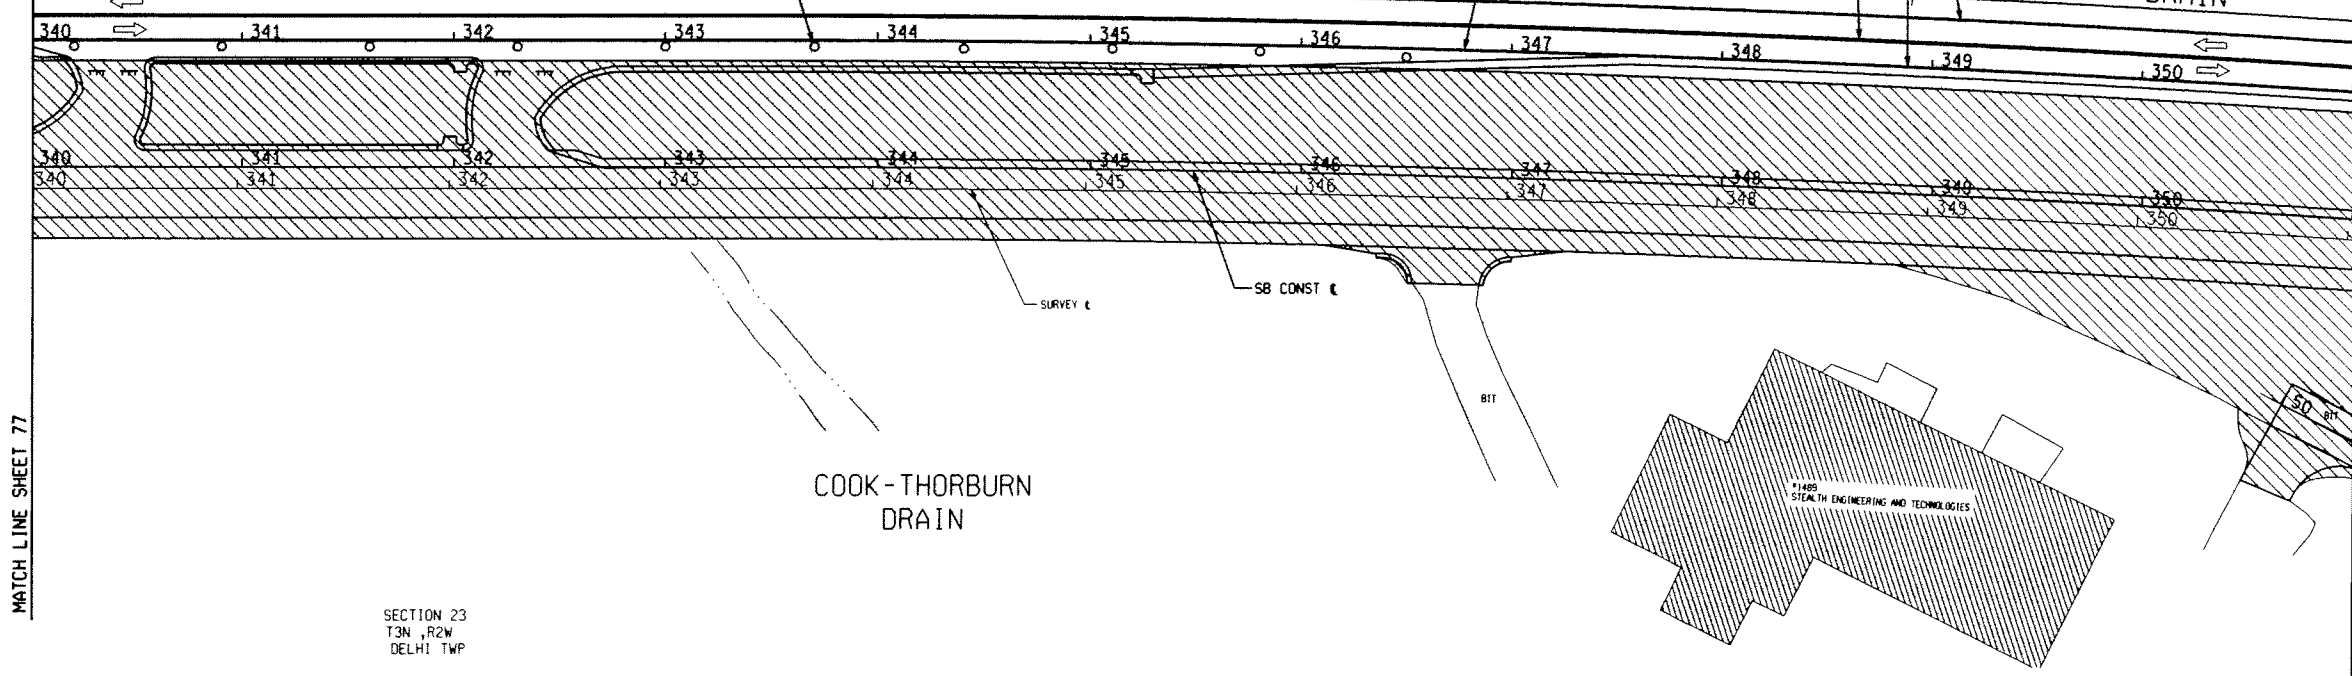

MATCH LINE SHEET 77

MATCH LINE SHEET 79

SECTION 23
T3N ,R2W
DELHI TWP

EDGAR ROAD


LEGEND	
	TYPE II BARRICADE (DRUM)
	LIGHTED ARROW
	TEMPORARY SIGN TYPE B
	TYPE II BARRICADE
	TYPE III BARRICADE
	CONSTRUCTION AREA
	TRAFFIC FLOW ARROW

NOTES:
1. MAINTAIN ACCESS TO DRIVES AND
INTERSECTIONS AT ALL TIMES.
(TYP)

MAINTAINING TRAFFIC QUANTITIES - THIS SHEET
2200 Ft Pavt Mrkg, Type R, 4 inch, Yellow, Temp
2200 Ft Pavt Mrkg, Type R, 4 inch, White, Temp

REV	DESCRIPTION	BY	DATE	CHK'D

DESIGNED R. SLOVAK	CHECKED AJL
SCALE 1"=40'	CADD DATE 04-21-09 RJS BY
PART ...280-12795-09001/CON/SHEET FILES/INT/05/02.DWG	
INGHAM COUNTY ROAD COMMISSION CEDAR STREET IMPROVEMENTS - HARBOR TO COLLEGE DELHI TOWNSHIP, MICHIGAN	
MAINTAINING TRAFFIC	
STAGE 2 CEDAR STREET STA 340+00 TO 351+00	
DIVISION 12795-09001-N-1	SHEET 78 OF 100

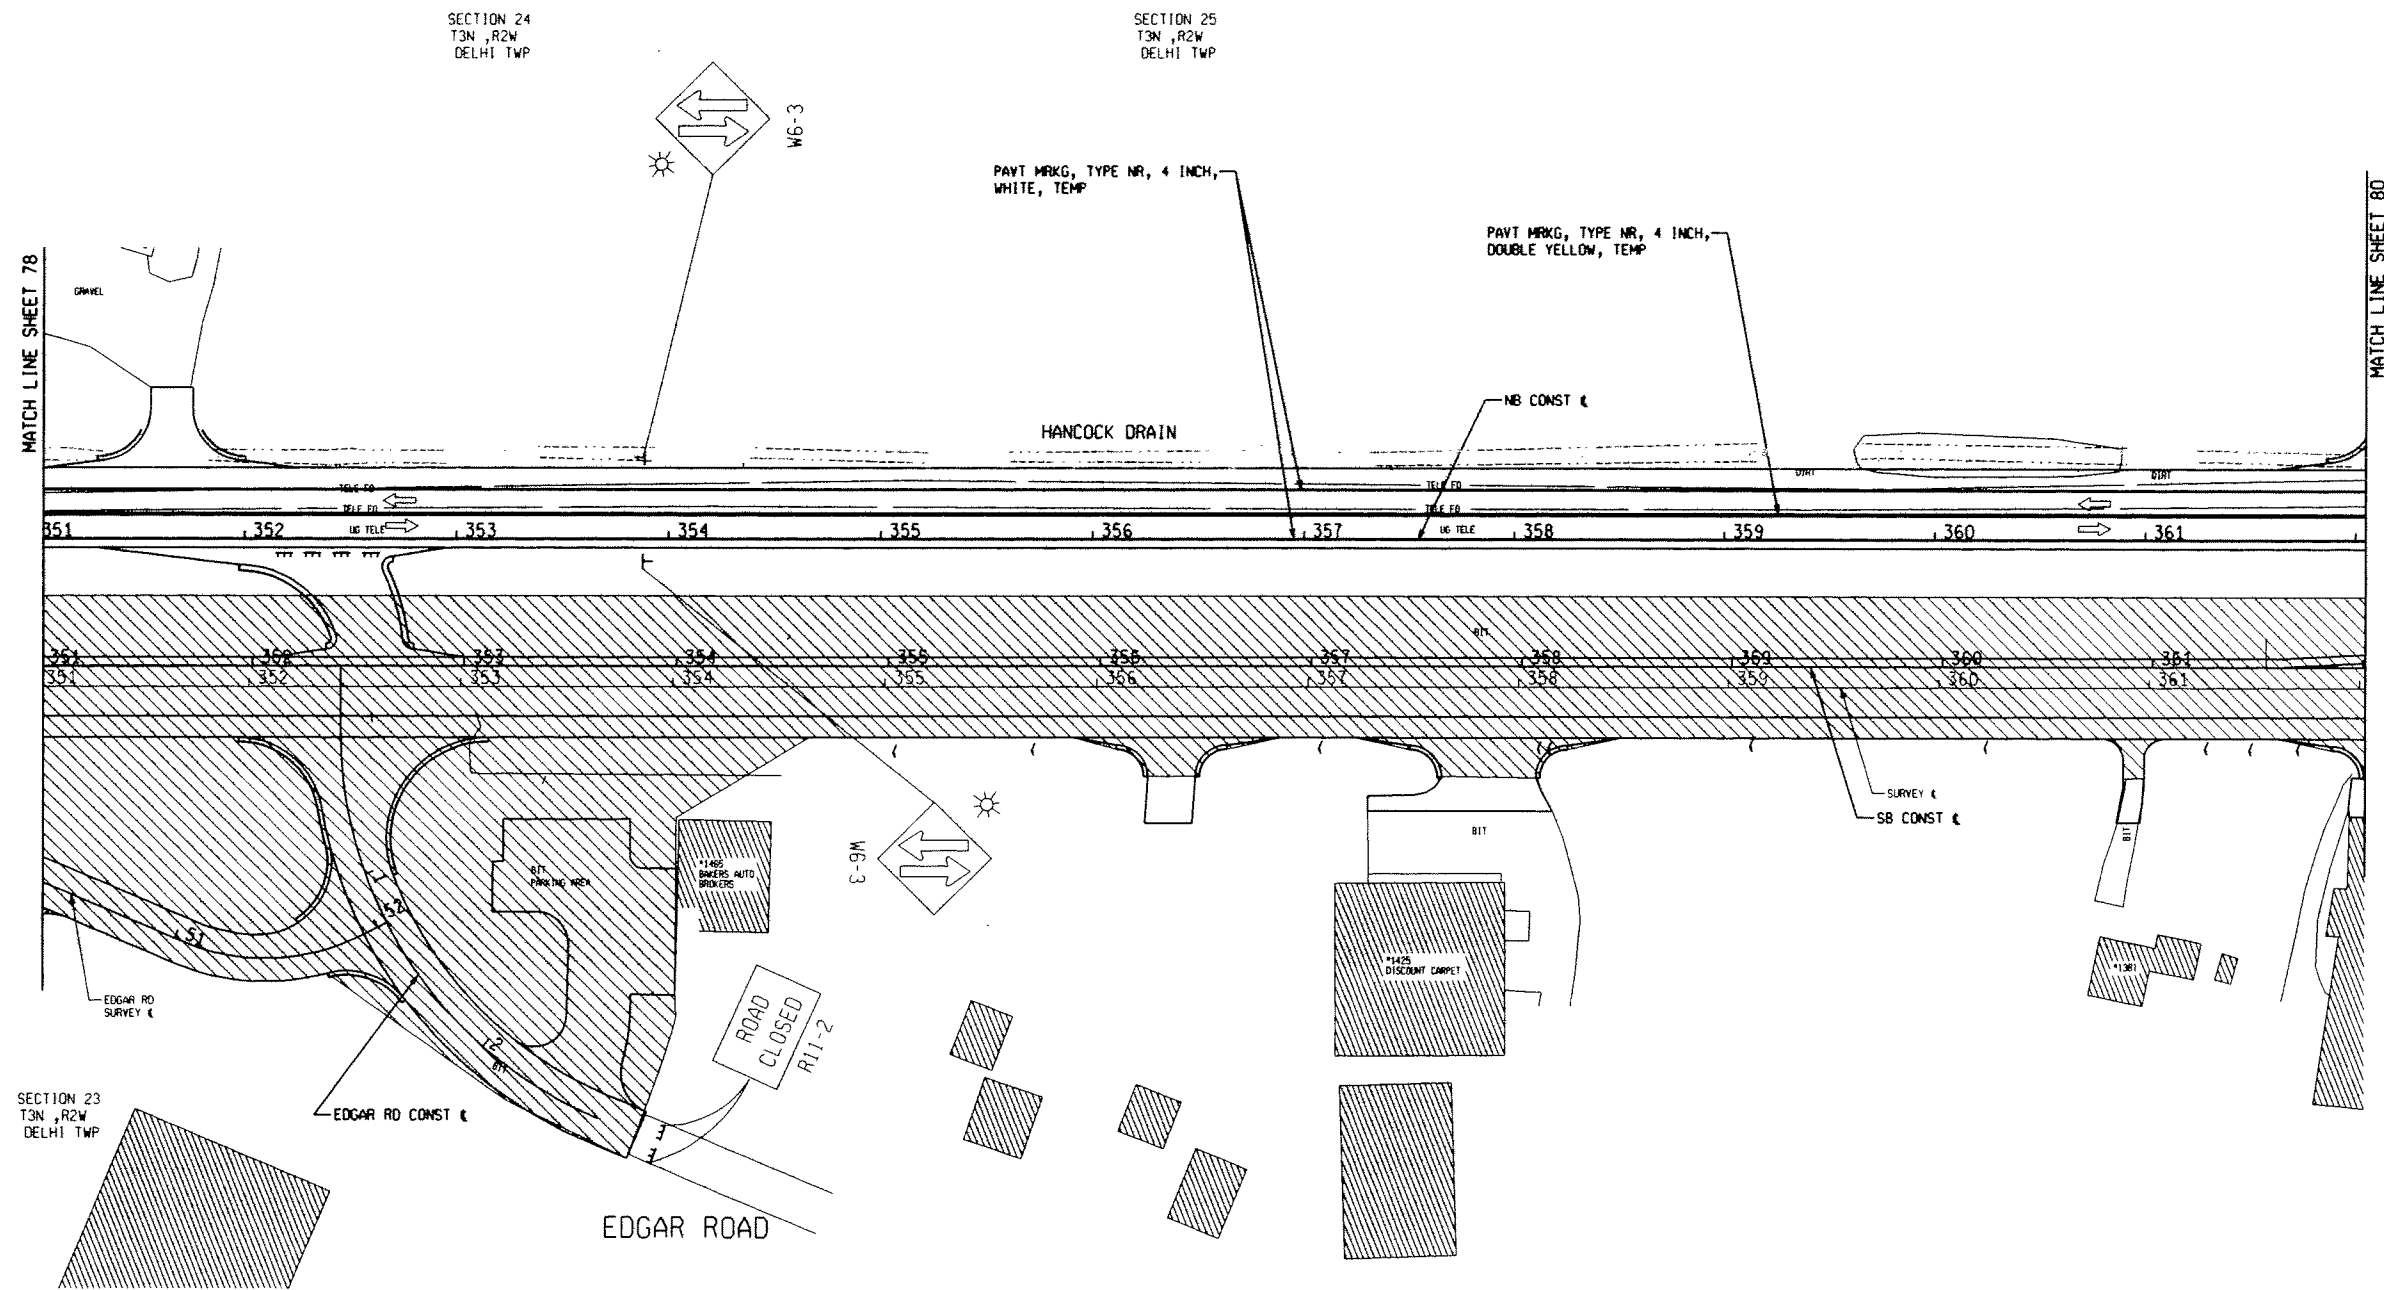

MATCH LINE SHEET 78

MATCH LINE SHEET 80

SECTION 24
T3N ,R2W
DELHI TWP

SECTION 25
T3N ,R2W
DELHI TWP

SECTION 23
T3N ,R2W
DELHI TWP

SECTION 26
T3N ,R2W
DELHI TWP

LEGEND	
	TYPE II BARRICADE (DRUM)
	LIGHTED ARROW
	TEMPORARY SIGN TYPE B
	TYPE II BARRICADE
	TYPE III BARRICADE
	CONSTRUCTION AREA
	TRAFFIC FLOW ARROW

NOTES:
 1. MAINTAIN ACCESS TO DRIVES AND INTERSECTIONS AT ALL TIMES. (TYP)


MAINTAINING TRAFFIC QUANTITIES - THIS SHEET
 2200 Ft Pavt Mrkg, Type R, 4 inch, Yellow, Temp
 2200 Ft Pavt Mrkg, Type R, 4 inch, White, Temp

REV	DESCRIPTION	BY	DATE	CHK'D

DESIGNED R. SLOVAK	CHECKED A.J.L.
SCALE 1"=40'	DATE 04-21-09 RJS BY
PART ... 12795-09001-79A-SHEET FILES\MTT\12795-09001-79A-SHEET.DWG	
INGHAM COUNTY ROAD COMMISSION CEDAR STREET IMPROVEMENTS - HARBOR TO COLLEGE DELHI TOWNSHIP, MICHIGAN	
MAINTAINING TRAFFIC	
STAGE 2 CEDAR STREET STA 351+00 TO 362+00	
DIVISION	CONTRACT
12795-09001-N-1	SHEET 79 OF 100



SECTION 25
T3N, R2W
DELHI TWP

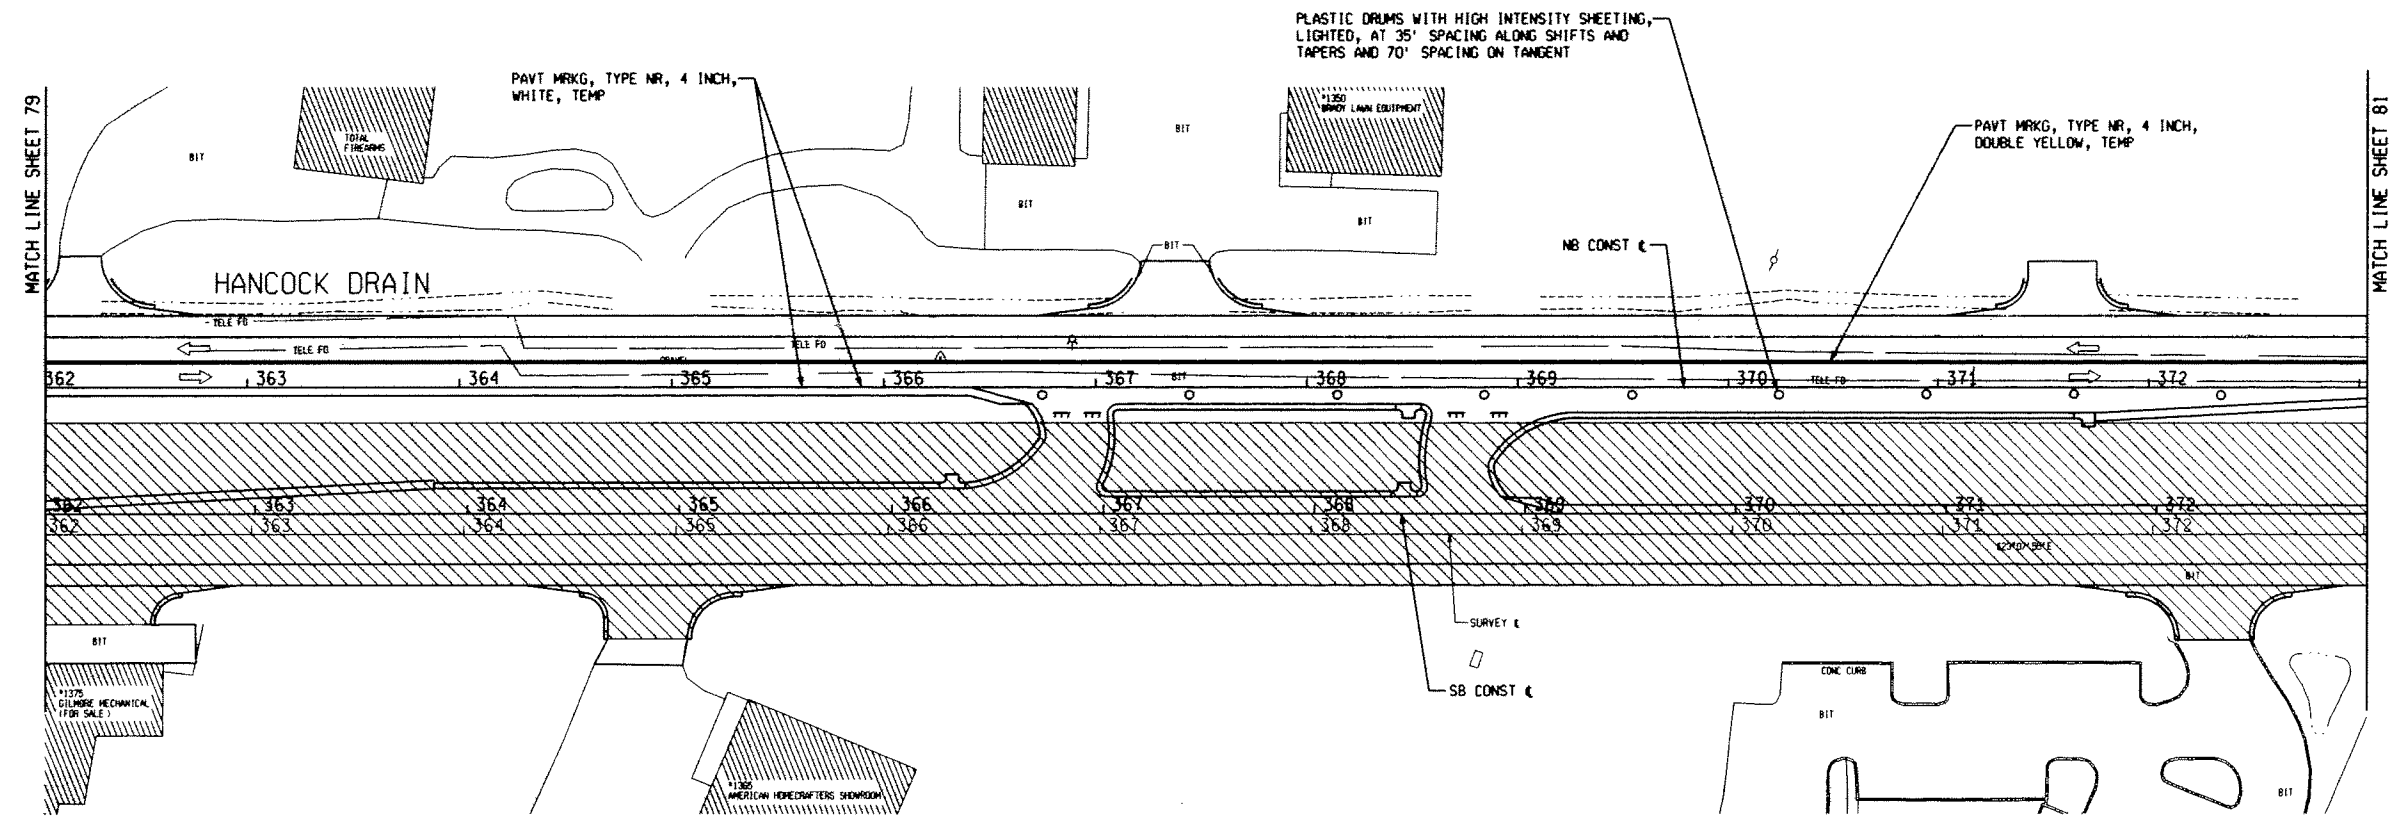

LEGEND	
	TYPE II BARRICADE (DRUM)
	LIGHTED ARROW
	TEMPORARY SIGN TYPE B
	TYPE II BARRICADE
	TYPE III BARRICADE
	CONSTRUCTION AREA
	TRAFFIC FLOW ARROW


NOTES:
1. MAINTAIN ACCESS TO DRIVES AND INTERSECTIONS AT ALL TIMES. (TYP)

MAINTAINING TRAFFIC QUANTITIES - THIS SHEET
2200 Ft Pavt M'kg, Type R, 4 inch, Yellow, Temp
2200 Ft Pavt M'kg, Type R, 4 inch, White, Temp

REV	DESCRIPTION	BY	DATE	CHK'D

DESIGNED R. SLOVAK	CHECKED AJL
SCALE 1"=40'	CADD DATE 04-21-09 RJS BY
PART ... 200-12795-09001/CADD/SHEET FILES/INT/TP7572.DWG	
INGHAM COUNTY ROAD COMMISSION CEDAR STREET IMPROVEMENTS - HOLBROOK TO COLLEGE DELHI TOWNSHIP, MICHIGAN	
MAINTAINING TRAFFIC	
STAGE 2 CEDAR STREET STA 362+00 TO 375+00	
DIVISION 12795-09001-N-1	SHEET 80 OF 100

SECTION 25
T3N, R2W
DELHI TWP

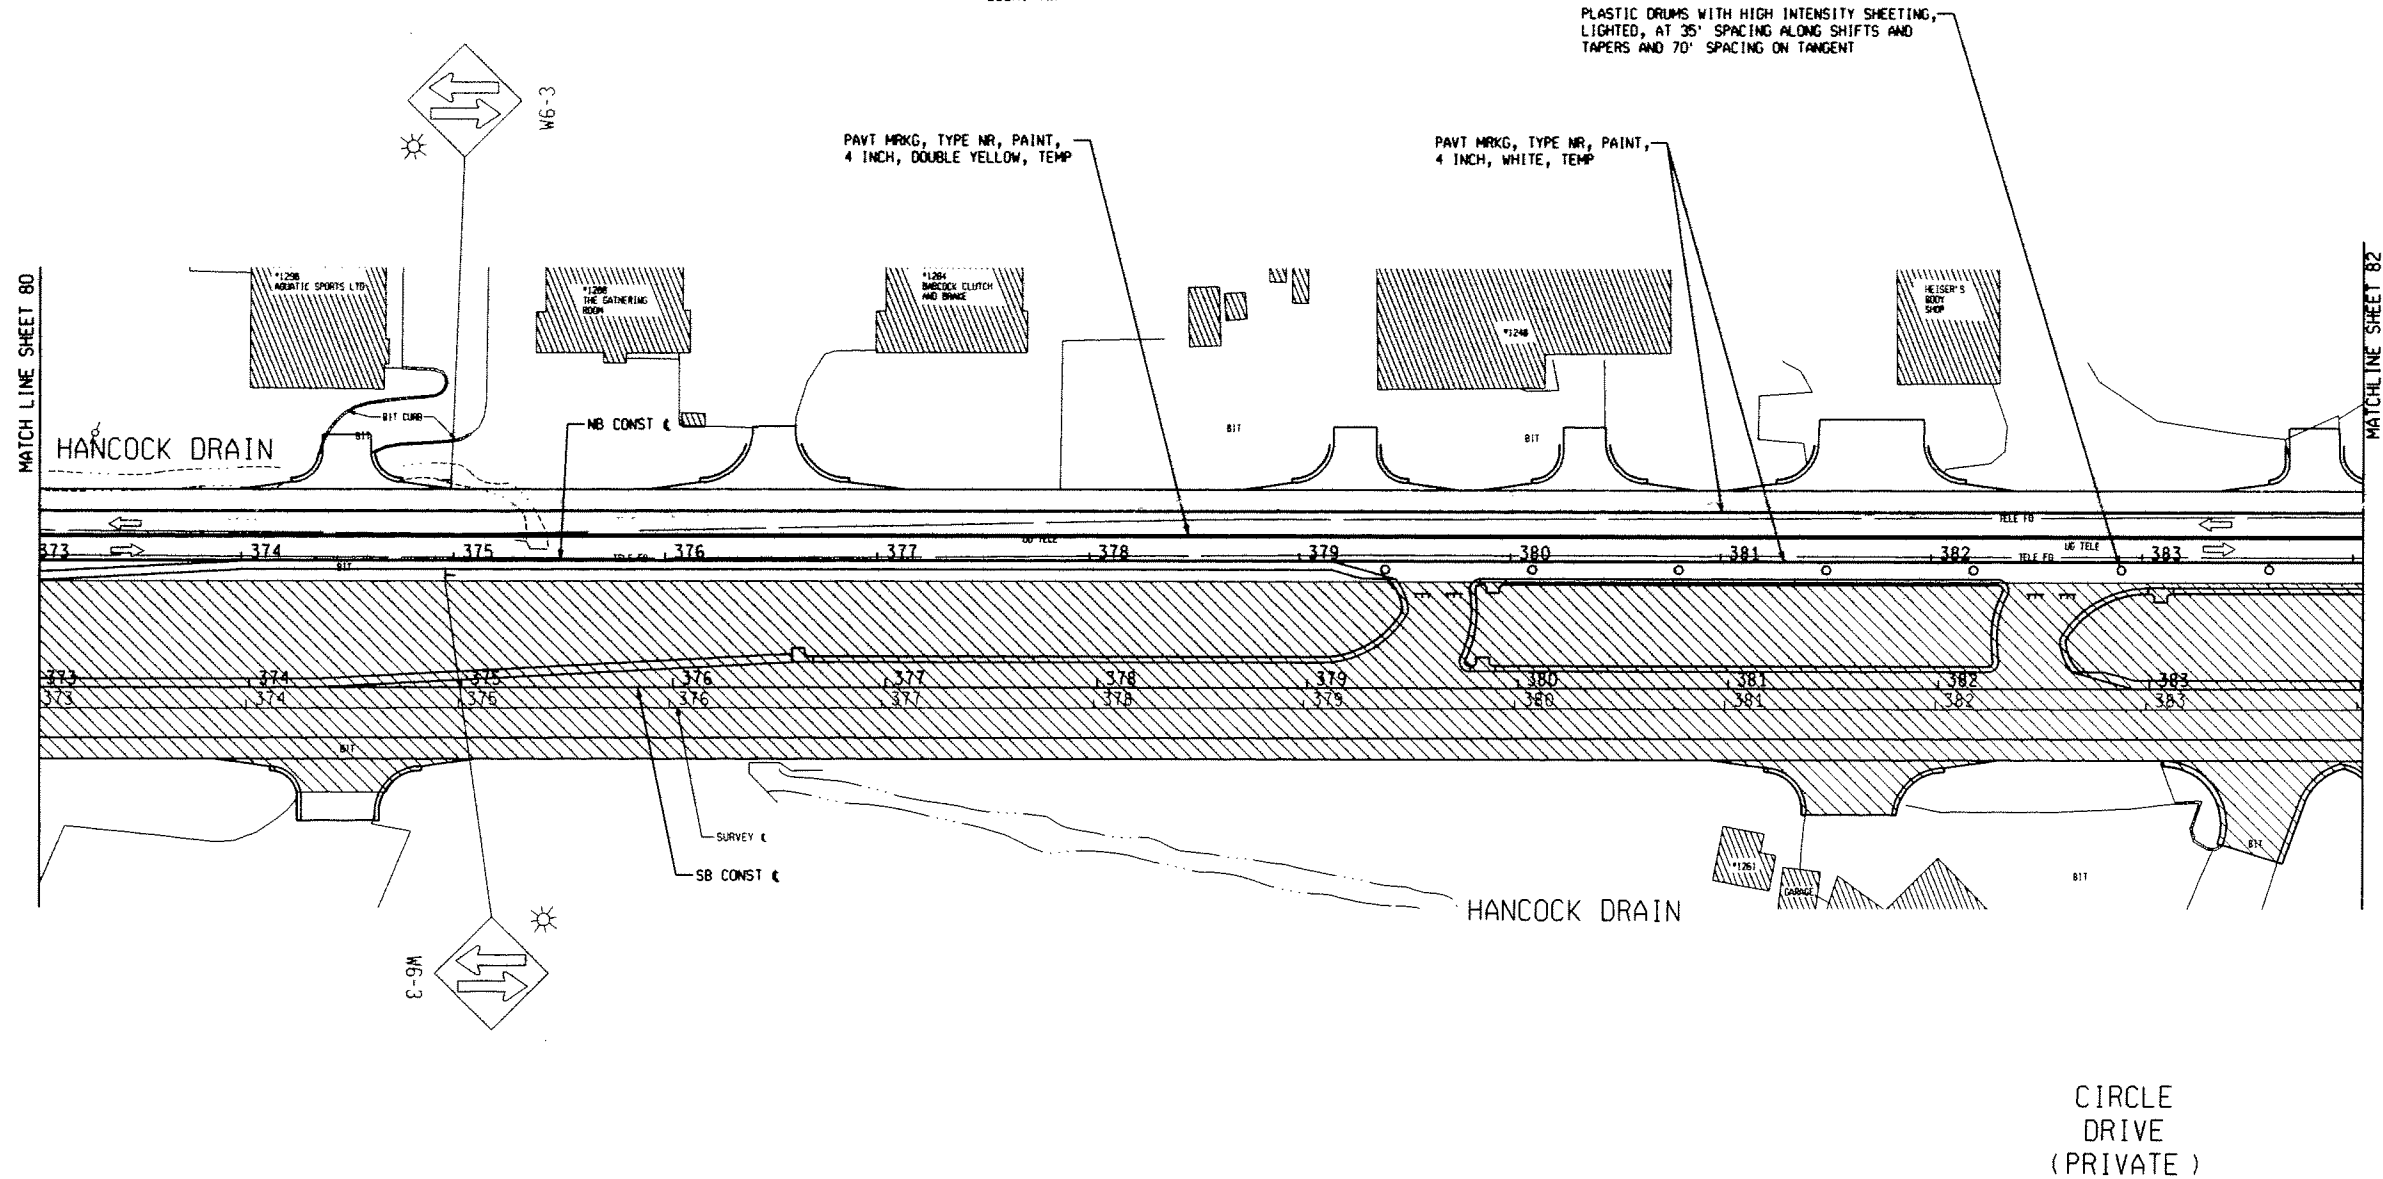

LEGEND	
	TYPE II BARRICADE (DRUM)
	LIGHTED ARROW
	TEMPORARY SIGN TYPE B
	TYPE II BARRICADE
	TYPE III BARRICADE
	CONSTRUCTION AREA
	TRAFFIC FLOW ARROW

NOTES:
1. MAINTAIN ACCESS TO DRIVES AND INTERSECTIONS AT ALL TIMES. (TYP)


MAINTAINING TRAFFIC QUANTITIES - THIS SHEET

2200 FT	PAVT MRKG, TYPE NR, PAINT, 4 INCH, YELLOW, TEMP
2200 FT	PAVT MRKG, TYPE NR, PAINT, 4 INCH, WHITE, TEMP
16 EA	PLASTIC DRUM, HIGH INTENSITY, LIGHTED, FURN
16 EA	PLASTIC DRUM, HIGH INTENSITY, LIGHTED, OPER

REV	DESCRIPTION	BY	DATE	CHK'D

DESIGNED R. SLOVAK	CHECKED AJL
SCALE 1"=40'	CADD DATE 04-21-09 RAS 01
PART ...200-12795-09001/CAD/SHEETS/FILES/INT/TP/ST2.DGN	
INGHAM COUNTY ROAD COMMISSION CEDAR STREET IMPROVEMENTS - HOLBROOK TO COLLEGE DELHI TOWNSHIP, MICHIGAN	
MAINTAINING TRAFFIC PLAN	
STAGE 2 CEDAR STREET STA 373+00 TO 384+00	
DIVISION	CONTRACT
12795-09001-N-1	81
	OF 100

SECTION 25
T3N, R2W
DELHI TWP

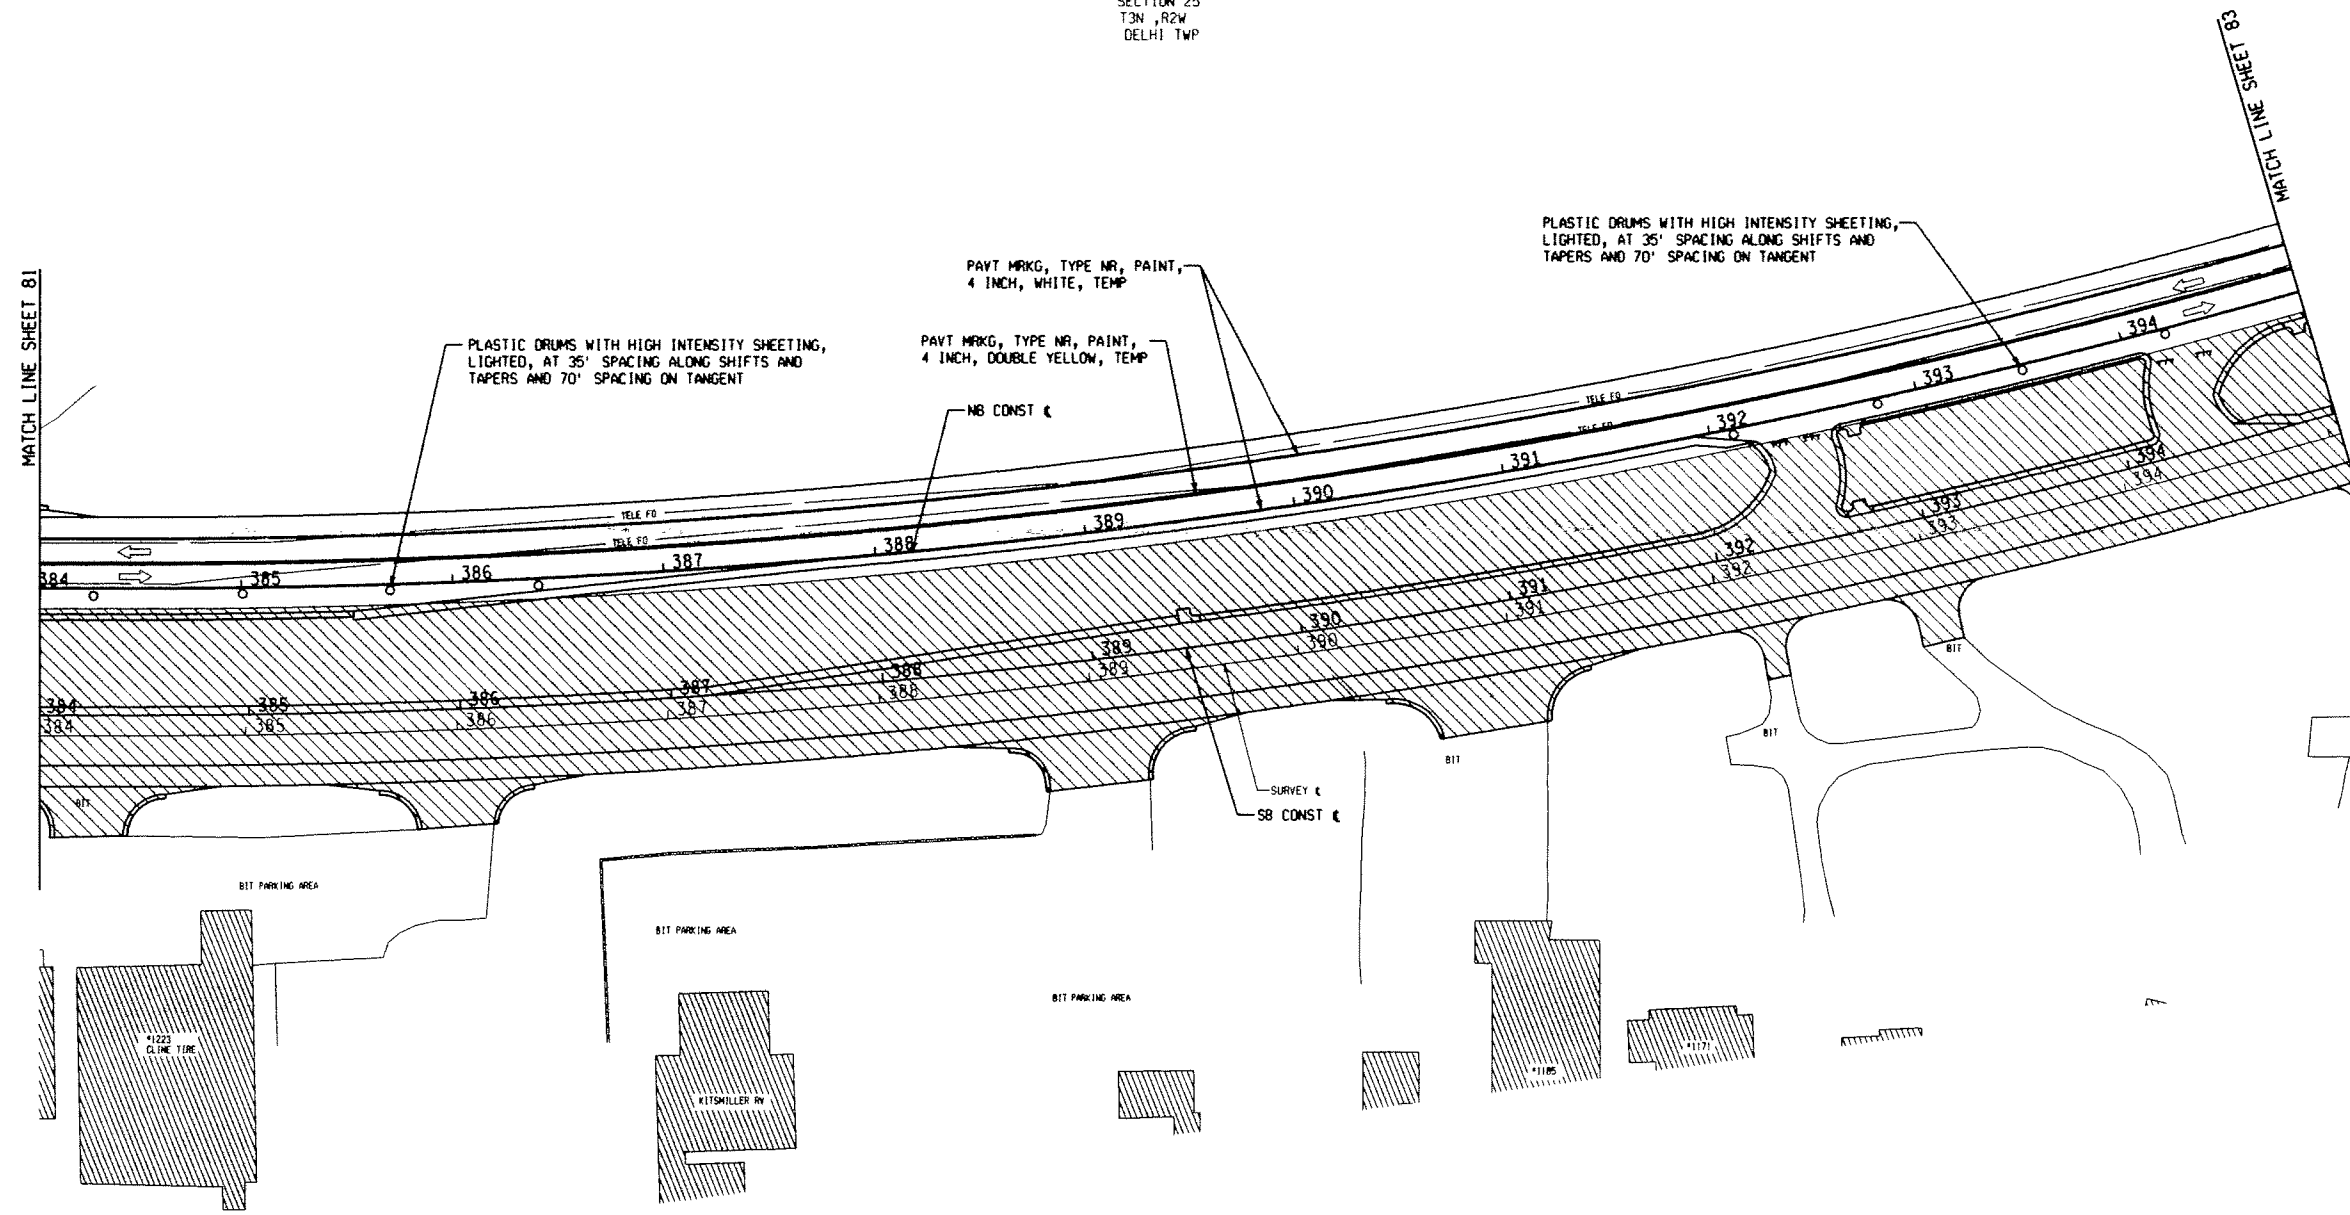

MATCH LINE SHEET 81

MATCH LINE SHEET 83

LEGEND	
	TYPE II BARRICADE (DRUM)
	LIGHTED ARROW
	TEMPORARY SIGN TYPE B
	TYPE II BARRICADE
	TYPE III BARRICADE
	CONSTRUCTION AREA
	TRAFFIC FLOW ARROW


NOTES:
1. MAINTAIN ACCESS TO DRIVES AND INTERSECTIONS AT ALL TIMES. (TYP)

MAINTAINING TRAFFIC QUANTITIES - THIS SHEET
2200 FT PAVT MRKG, TYPE NR, PAINT, 4 INCH, YELLOW, TEMP
2200 FT PAVT MRKG, TYPE NR, PAINT, 4 INCH, WHITE, TEMP

REV	DESCRIPTION	BY	DATE	CHK'D

DESIGNED R. SLOVAK	CHECKED AJL
SCALE 1"=40'	CADD DATE 04-01-09 RJS BY
PART ... 12795-09001-LEAD-SHEET 11 FILES/INT/1279512.DWG	
INGHAM COUNTY ROAD COMMISSION CEDAR STREET IMPROVEMENTS - HOLBROOK TO COLLEGE DELHI TOWNSHIP, MICHIGAN	
MAINTAINING TRAFFIC	
STAGE 2 CEDAR STREET STA 384+00 TO 395+00	
DIVISION 12795-09001-N-1	SHEET 82 OF 100

SECTION 25
T3N, R2W
DELHI TWP

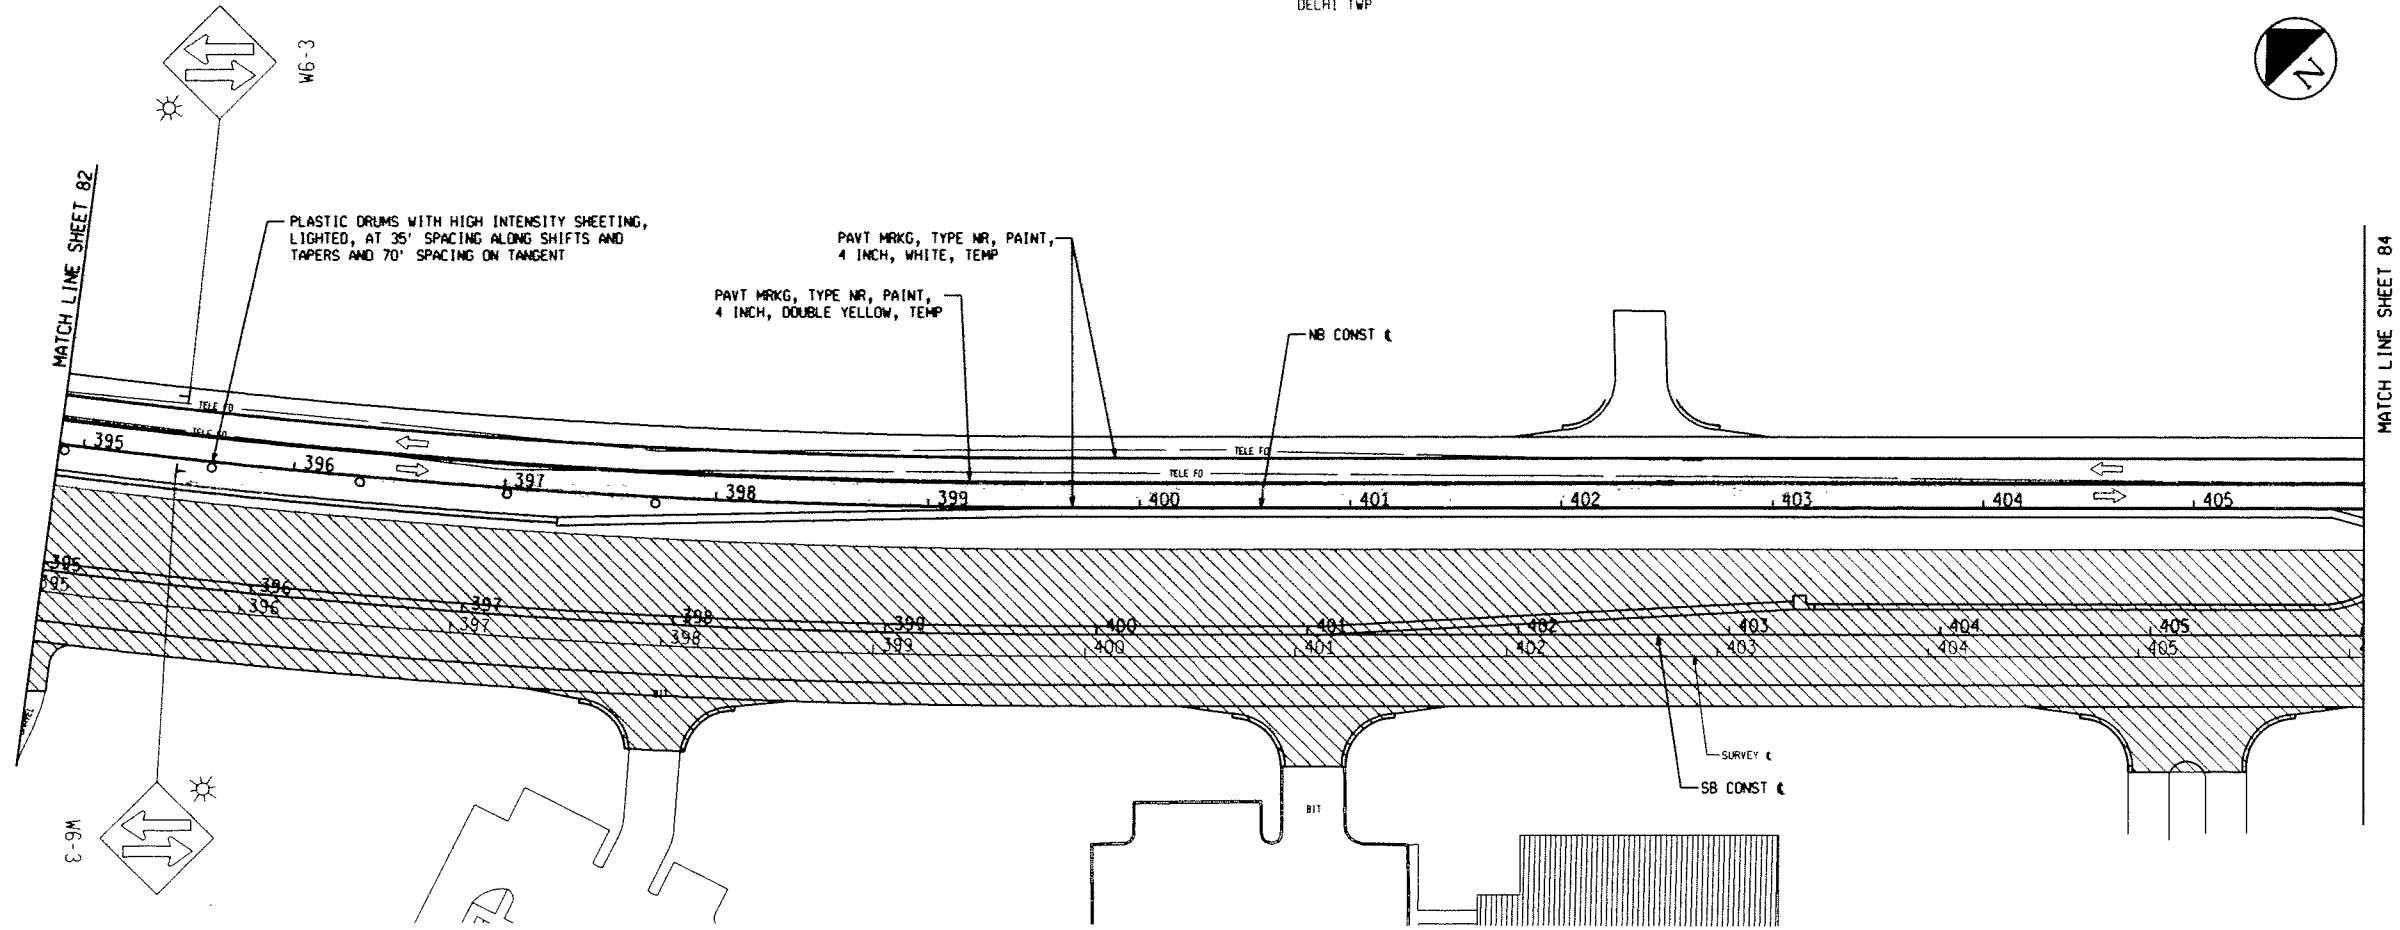

LEGEND	
	TYPE II BARRICADE (DRUM)
	LIGHTED ARROW
	TEMPORARY SIGN TYPE B
	TYPE II BARRICADE
	TYPE III BARRICADE
	CONSTRUCTION AREA
	TRAFFIC FLOW ARROW


NOTES:
1. MAINTAIN ACCESS TO DRIVES AND INTERSECTIONS AT ALL TIMES. (TYP)

MAINTAINING TRAFFIC QUANTITIES - THIS SHEET
2200 FT PAVT MRKG, TYPE NR, PAINT, 4 INCH, YELLOW, TEMP
2200 FT PAVT MRKG, TYPE NR, PAINT, 4 INCH, WHITE, TEMP

REV	DESCRIPTION	BY	DATE	CHK'D

DESIGNED R. SLOVAK	CHECKED AJL
SCALE 1"=40'	CADD DATE 04-21-09 RJS 01
PART ...000-12795-09001/CAD/SHEET FILES/AMTTR18672.DWG	
INGHAM COUNTY ROAD COMMISSION CEDAR STREET IMPROVEMENTS - HOLBROOK TO COLLEGE DELHI TOWNSHIP, MICHIGAN	
MAINTAINING TRAFFIC	
STAGE 2 CEDAR STREET STA 395+00 TO 406+00	
DIVISION	CONTRACT
12795-09001-N-1	83
	OF 100

SECTION 25
T3N ,R2W
DELHI TWP

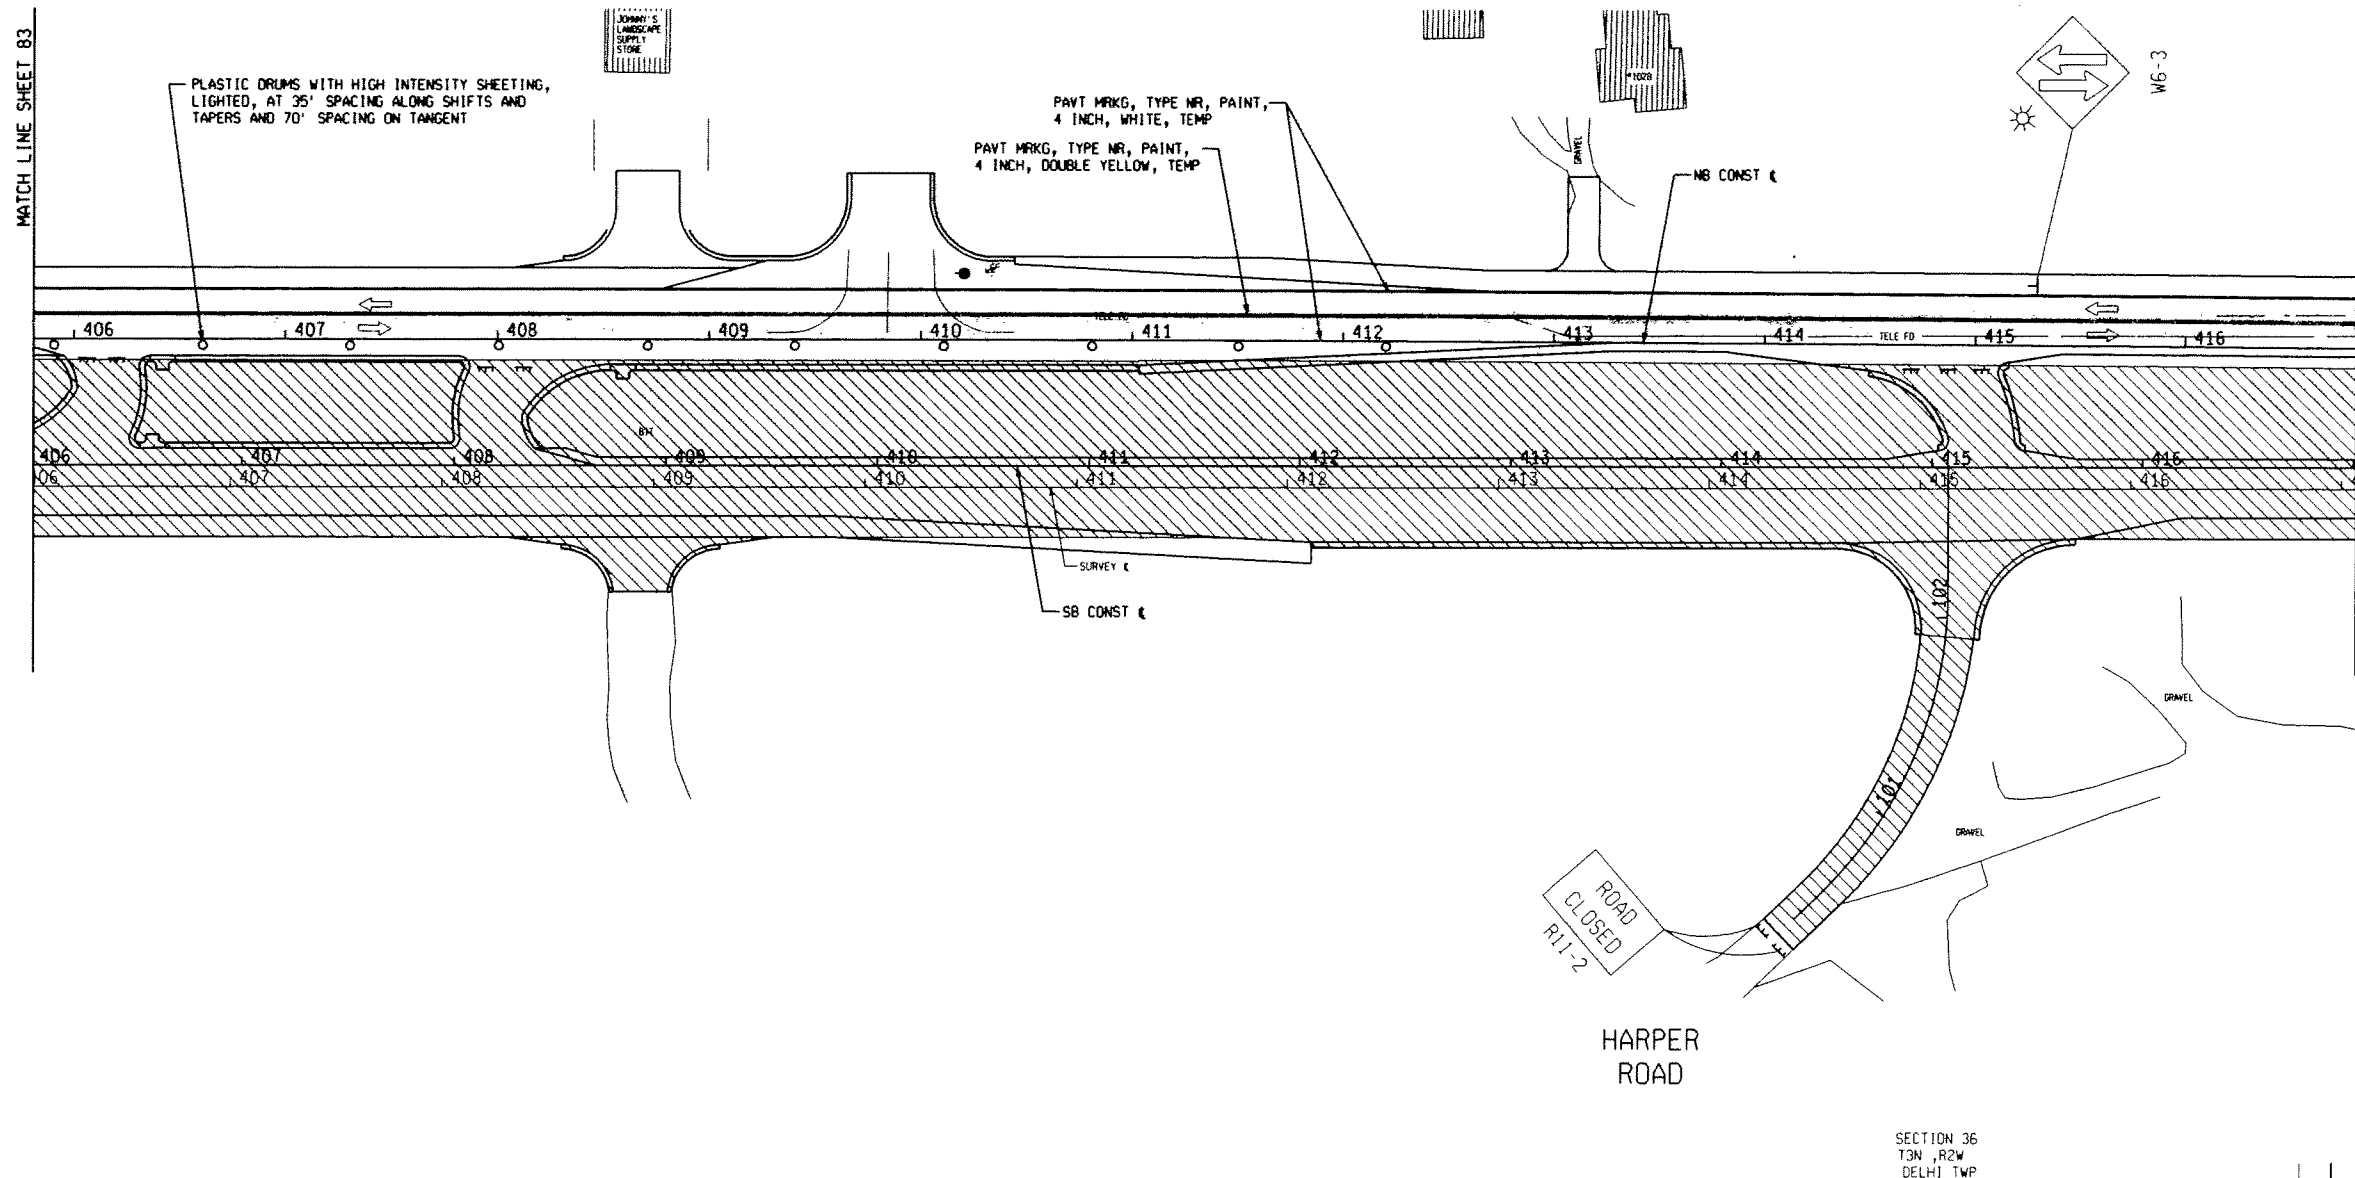

MATCH LINE SHEET 83

MATCH LINE SHEET 85

PLASTIC DRUMS WITH HIGH INTENSITY SHEETING,
LIGHTED, AT 35' SPACING ALONG SHIFTS AND
TAPERS AND 70' SPACING ON TANGENT

PAVT MRKG, TYPE NR, PAINT,
4 INCH, WHITE, TEMP
PAVT MRKG, TYPE NR, PAINT,
4 INCH, DOUBLE YELLOW, TEMP

NB CONST €

SURVEY €
SB CONST €

ROAD
CLOSED
R17-2

HARPER
ROAD

SECTION 36
T3N ,R2W
DELHI TWP

LEGEND	
	TYPE II BARRICADE (DRUM)
	LIGHTED ARROW
	TEMPORARY SIGN TYPE B
	TYPE II BARRICADE
	TYPE III BARRICADE
	CONSTRUCTION AREA
	TRAFFIC FLOW ARROW

NOTES:
1. MAINTAIN ACCESS TO DRIVES AND
INTERSECTIONS AT ALL TIMES.
(TYP.)

MAINTAINING TRAFFIC QUANTITIES - THIS SHEET
2200 FT PAVT MRKG, TYPE NR, PAINT, 4 INCH, YELLOW, TEMP
2200 FT PAVT MRKG, TYPE NR, PAINT, 4 INCH, WHITE, TEMP

REV	DESCRIPTION	BY	DATE	CHK'D

TETRA TECH

DESIGNED R. SLOVAR CHECKED AJL
SCALE 1"=40' CADD DATE 04-21-09 RJS 01
PART ...200-12795-09001/CAD/SHEET FILES/INTDTP1152L.MXD

INGHAM COUNTY ROAD COMMISSION
CEDAR STREET IMPROVEMENTS - HOLBROOK TO COLLEGE
DELHI TOWNSHIP, MICHIGAN

MAINTAINING TRAFFIC
STAGE 2
CEDAR STREET
STA 406+00 TO 417+00

DIVISION	CONTRACT	SHEET
12795-09001-N-1	84	OF 100

HARPER ROAD

SECTION 25
T3N, R2W
DELHI TWP

SECTION 36
T3N, R2W
DELHI TWP

PLASTIC DRUMS WITH HIGH INTENSITY SHEETING,
LIGHTED, AT 35' SPACING ALONG SHIFTS AND
TAPERS AND 70' SPACING ON TANGENT


PAVT MRKG, TYPE NR, PAINT,
4 INCH, WHITE, TEMP
PAVT MRKG, TYPE NR, PAINT,
4 INCH, DOUBLE YELLOW, TEMP



MATCH LINE SHEET 84

MATCH LINE SHEET 86

HOGSBACK ROAD

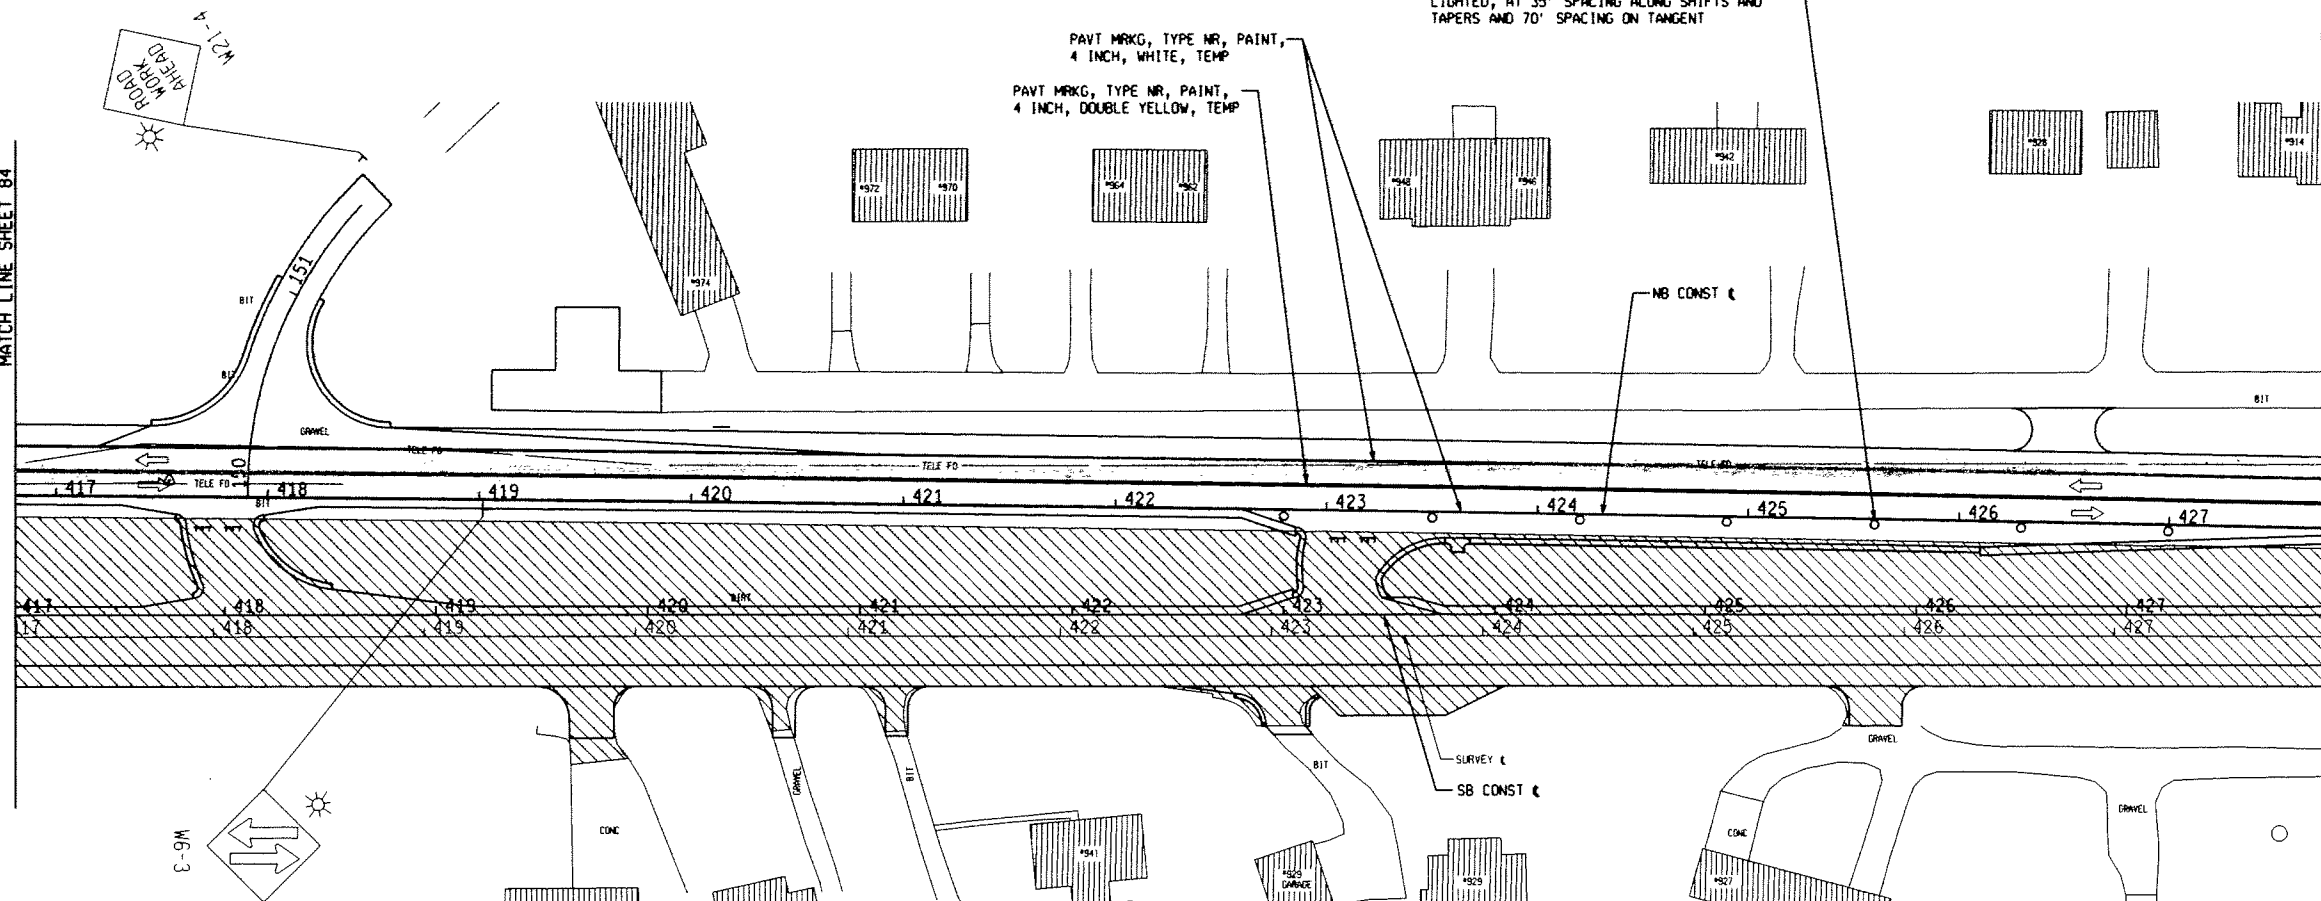

LEGEND	
	TYPE II BARRICADE (DRUM)
	LIGHTED ARROW
	TEMPORARY SIGN TYPE B
	TYPE II BARRICADE
	TYPE III BARRICADE
	CONSTRUCTION AREA
	TRAFFIC FLOW ARROW

NOTES:
1. MAINTAIN ACCESS TO DRIVES AND INTERSECTIONS AT ALL TIMES. (TYP)

MAINTAINING TRAFFIC QUANTITIES - THIS SHEET
2200 FT PAVT MRKG, TYPE NR, PAINT, 4 INCH, YELLOW, TEMP
2200 FT PAVT MRKG, TYPE NR, PAINT, 4 INCH, WHITE, TEMP

REV	DESCRIPTION	BY	DATE	CHK'D

TETRA TECH

DESIGNED R. SLOVAK CHECKED AJL
SCALE 1"=60' CAD DATE 04-21-09 RJS 01
PART ... 200-12795-09001/CAD/SHEET FILES/INTTR/12512.DWG


INCHAM COUNTY ROAD COMMISSION
CEDAR STREET IMPROVEMENTS - HOLBROOK TO COLLEGE
DELHI TOWNSHIP, MICHIGAN

MAINTAINING TRAFFIC
STAGE 2
CEDAR STREET
STA 417+00 TO 428+00

DIVISION	CONTRACT	SHEET
12795-09001-N-1	85	OF 100

SECTION 36
T3N, R2W
DELHI TWP

N COLLEGE ROAD

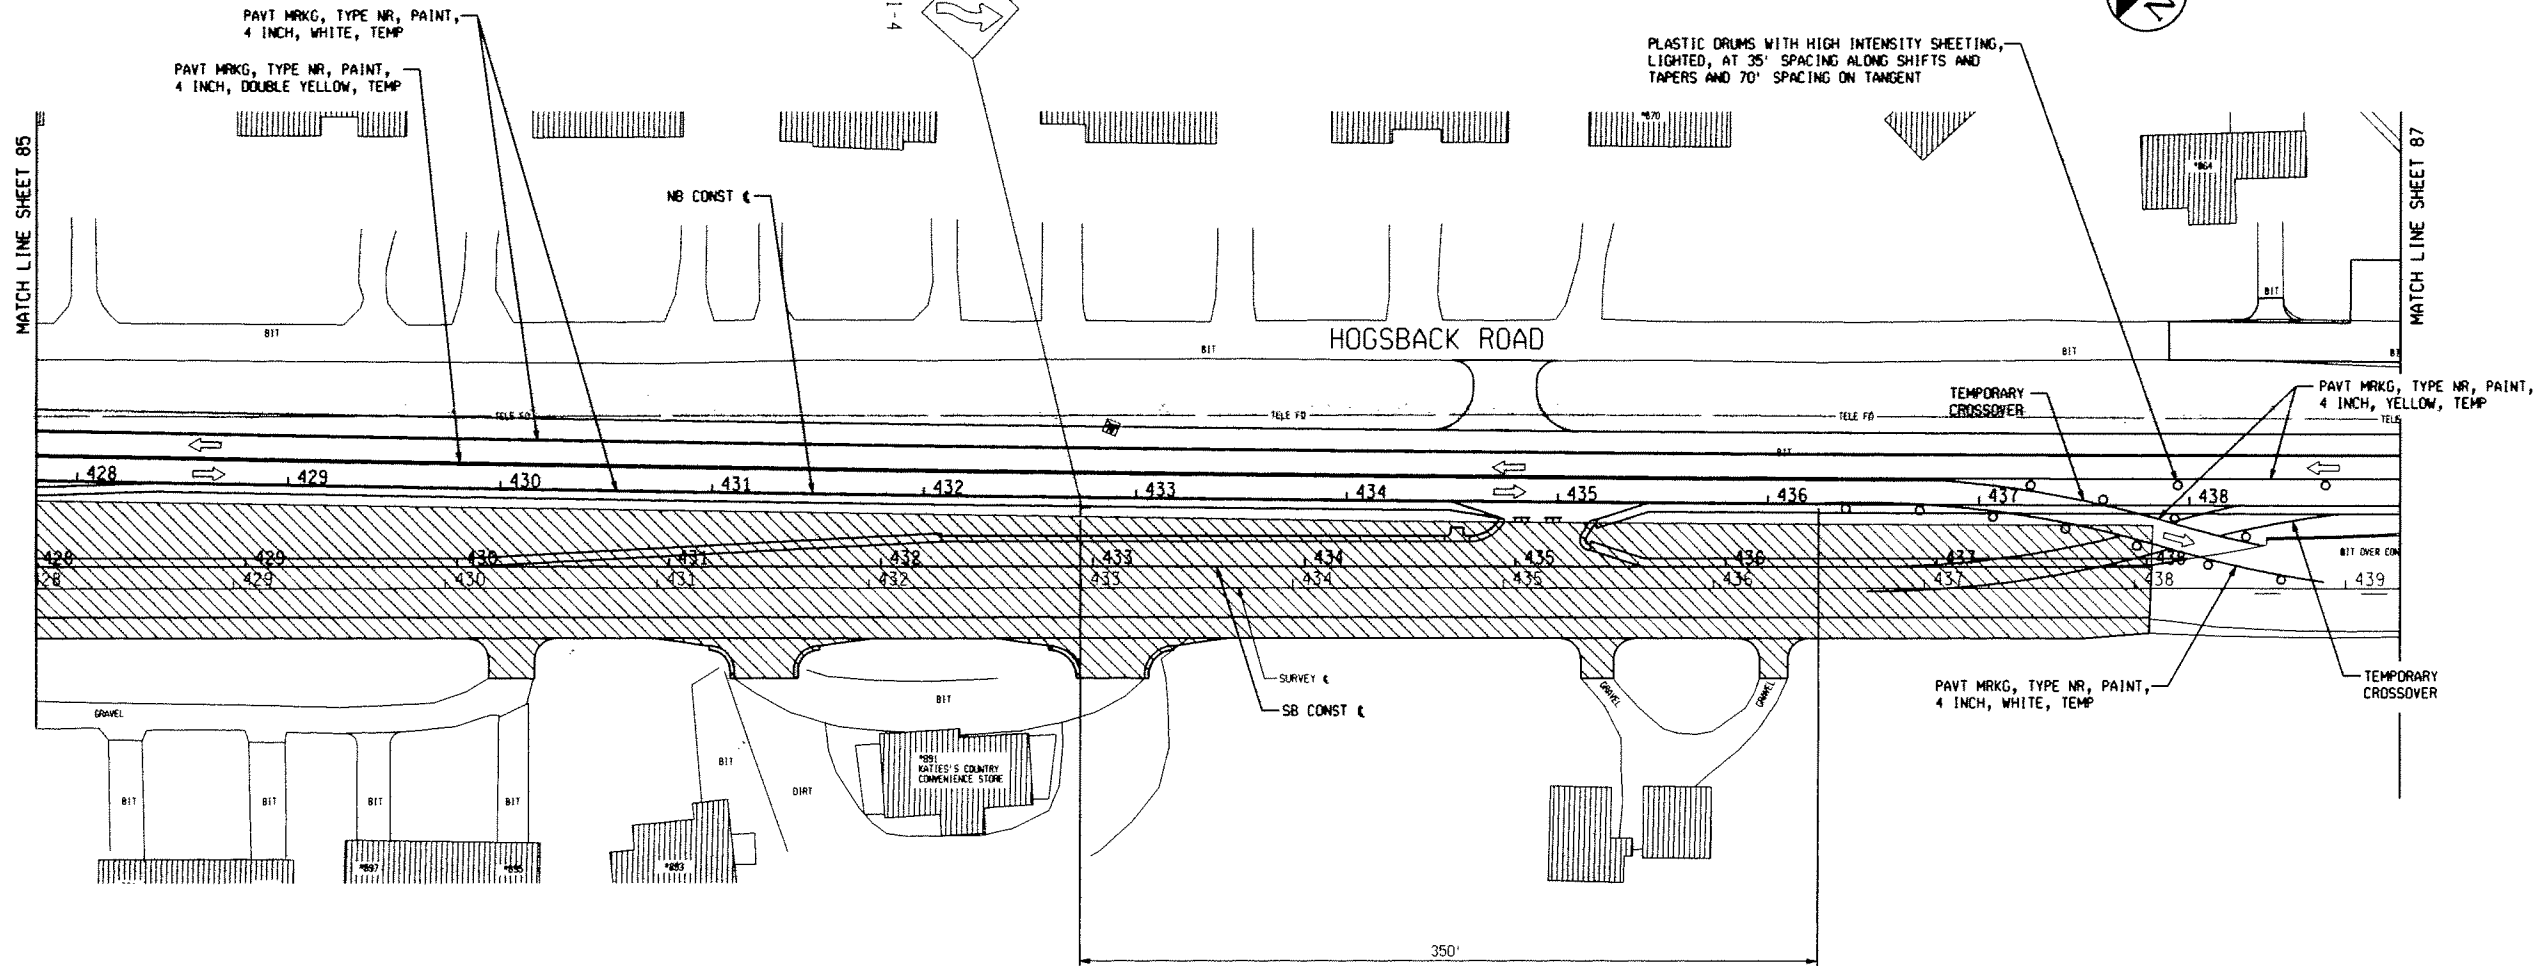

LEGEND	
	TYPE II BARRICADE (DRUM)
	LIGHTED ARROW
	TEMPORARY SIGN TYPE B
	TYPE II BARRICADE
	TYPE III BARRICADE
	CONSTRUCTION AREA
	TRAFFIC FLOW ARROW

NOTES:
1. MAINTAIN ACCESS TO DRIVES AND INTERSECTIONS AT ALL TIMES. (TYP)

MAINTAINING TRAFFIC QUANTITIES - THIS SHEET

2257 FT PAVT MRKG, TYPE NR, PAINT, 4 INCH, YELLOW, TEMP
2257 FT PAVT MRKG, TYPE NR, PAINT, 4 INCH, WHITE, TEMP

REV	DESCRIPTION	BY	DATE	CHK'D



DESIGNED	R. SLOVAK	CHECKED	AJL
SCALE	1"=60'	CHG DATE	04-21-09 RJS 01

INCHAM COUNTY ROAD COMMISSION
CEDAR STREET IMPROVEMENTS - HOLBROOK TO COLLEGE
DELHI TOWNSHIP, MICHIGAN


MAINTAINING TRAFFIC PLAN
STAGE 2
CEDAR STREET
STA 428+00 TO 439+00

DIVISION	CONTRACT	SHEET
12795-09001-N-1	86	OF 100



N COLLEGE ROAD

SECTION 31
T3N, R1W
ALABEDON TWP

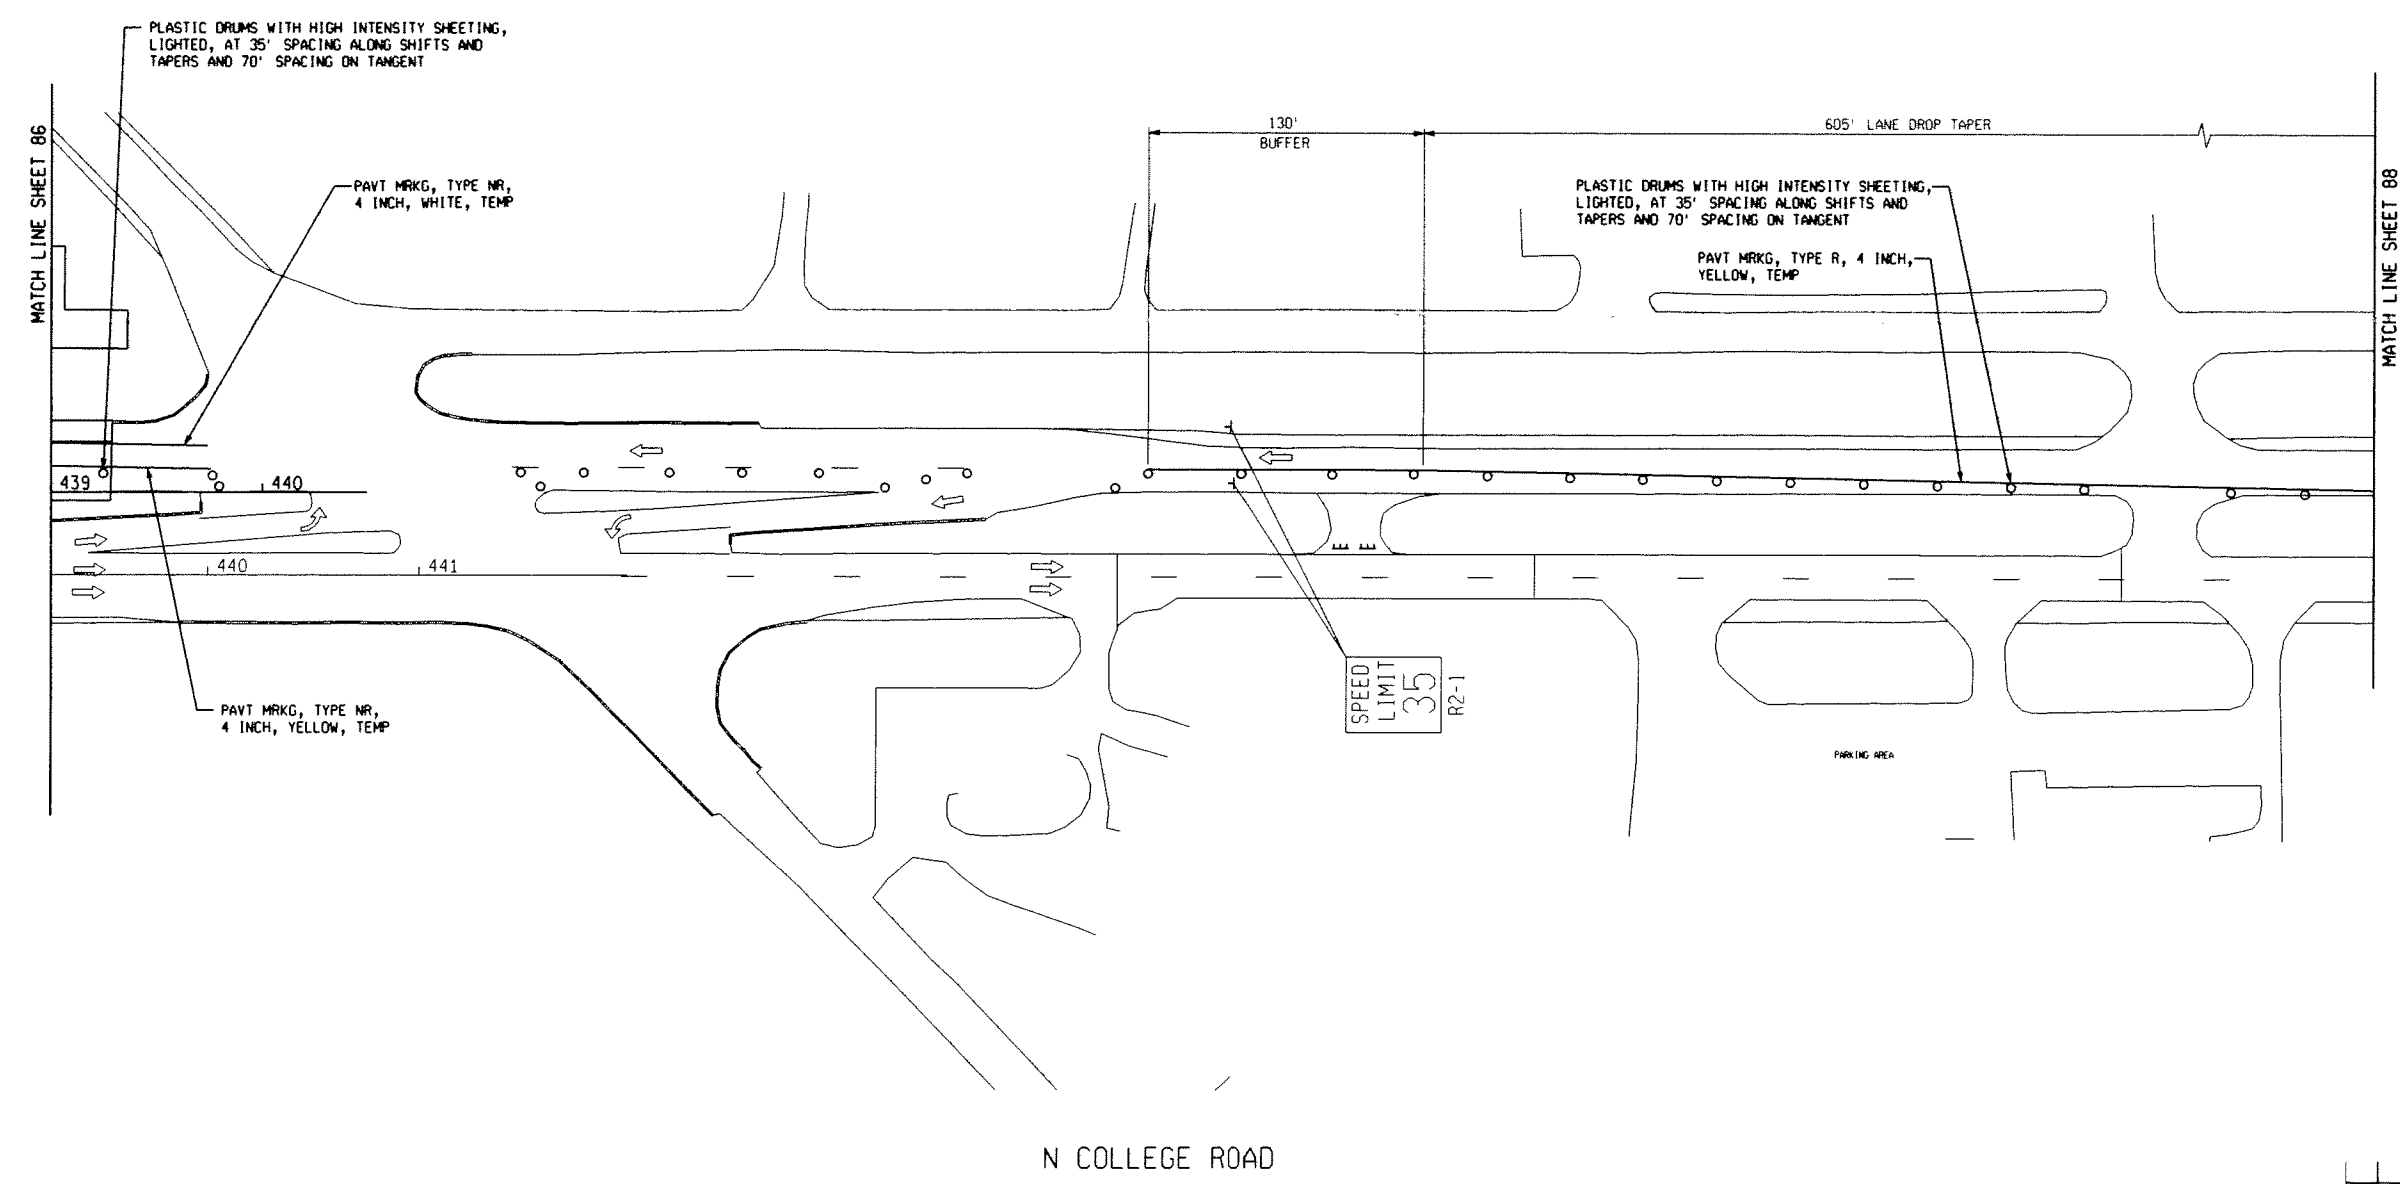

LEGEND	
	TYPE II BARRICADE (DRUM)
	LIGHTED ARROW
	TEMPORARY SIGN TYPE B
	TYPE II BARRICADE
	TYPE III BARRICADE
	CONSTRUCTION AREA
	TRAFFIC FLOW ARROW

- NOTES:
1. MAINTAIN ACCESS TO DRIVES AND INTERSECTIONS AT ALL TIMES. (TYP)
 2. REMOVE EXISTING PAVEMENT MARKINGS PER MUTCD SECTION 6F.71

MAINTAINING TRAFFIC QUANTITIES - THIS SHEET

755	FT	PAVT MRKG, TYPE R, 4 INCH, YELLOW, TEMP
170	FT	PAVT MRKG, TYPE R, 4 INCH, WHITE, TEMP
22	EA	PLASTIC DRUM, HIGH INTENSITY, LIGHTED, FURN
22	EA	PLASTIC DRUM, HIGH INTENSITY, LIGHTED, OPER
1	EA	PAVT MRKG, DVLY COLD PLASTIC, ONLY
2	EA	PAVT MRKG, DVLY COLD PLASTIC, THRU AND RT TURN ARROW SYM
1	EA	PAVT MRKG, DVLY COLD PLASTIC, LT TURN ARROW SYM
24	SFT	SIGN, TYPE B, TEMP, FURN
24	SFT	SIGN, TYPE B, TEMP, OPER

REV	DESCRIPTION	BY	DATE	CHK'D



DESIGNED	R. SLOVAK	CHECKED	A.J.L.
SCALE	1"=40'	CADD DATE	04-21-09 RJS 01


INGHAM COUNTY ROAD COMMISSION
CEDAR STREET IMPROVEMENTS - HOLBROOK TO COLLEGE
DELTW TOWNSHIP, MICHIGAN

MAINTAINING TRAFFIC PLAN

STAGE 2
CEDAR STREET
STA 439+00 TO 450+00

DIVISION	CONTRACT	SHEET
12795-09001-N-1	87	OF 100

SECTION 23
T3N, R2W
DELHI TWP

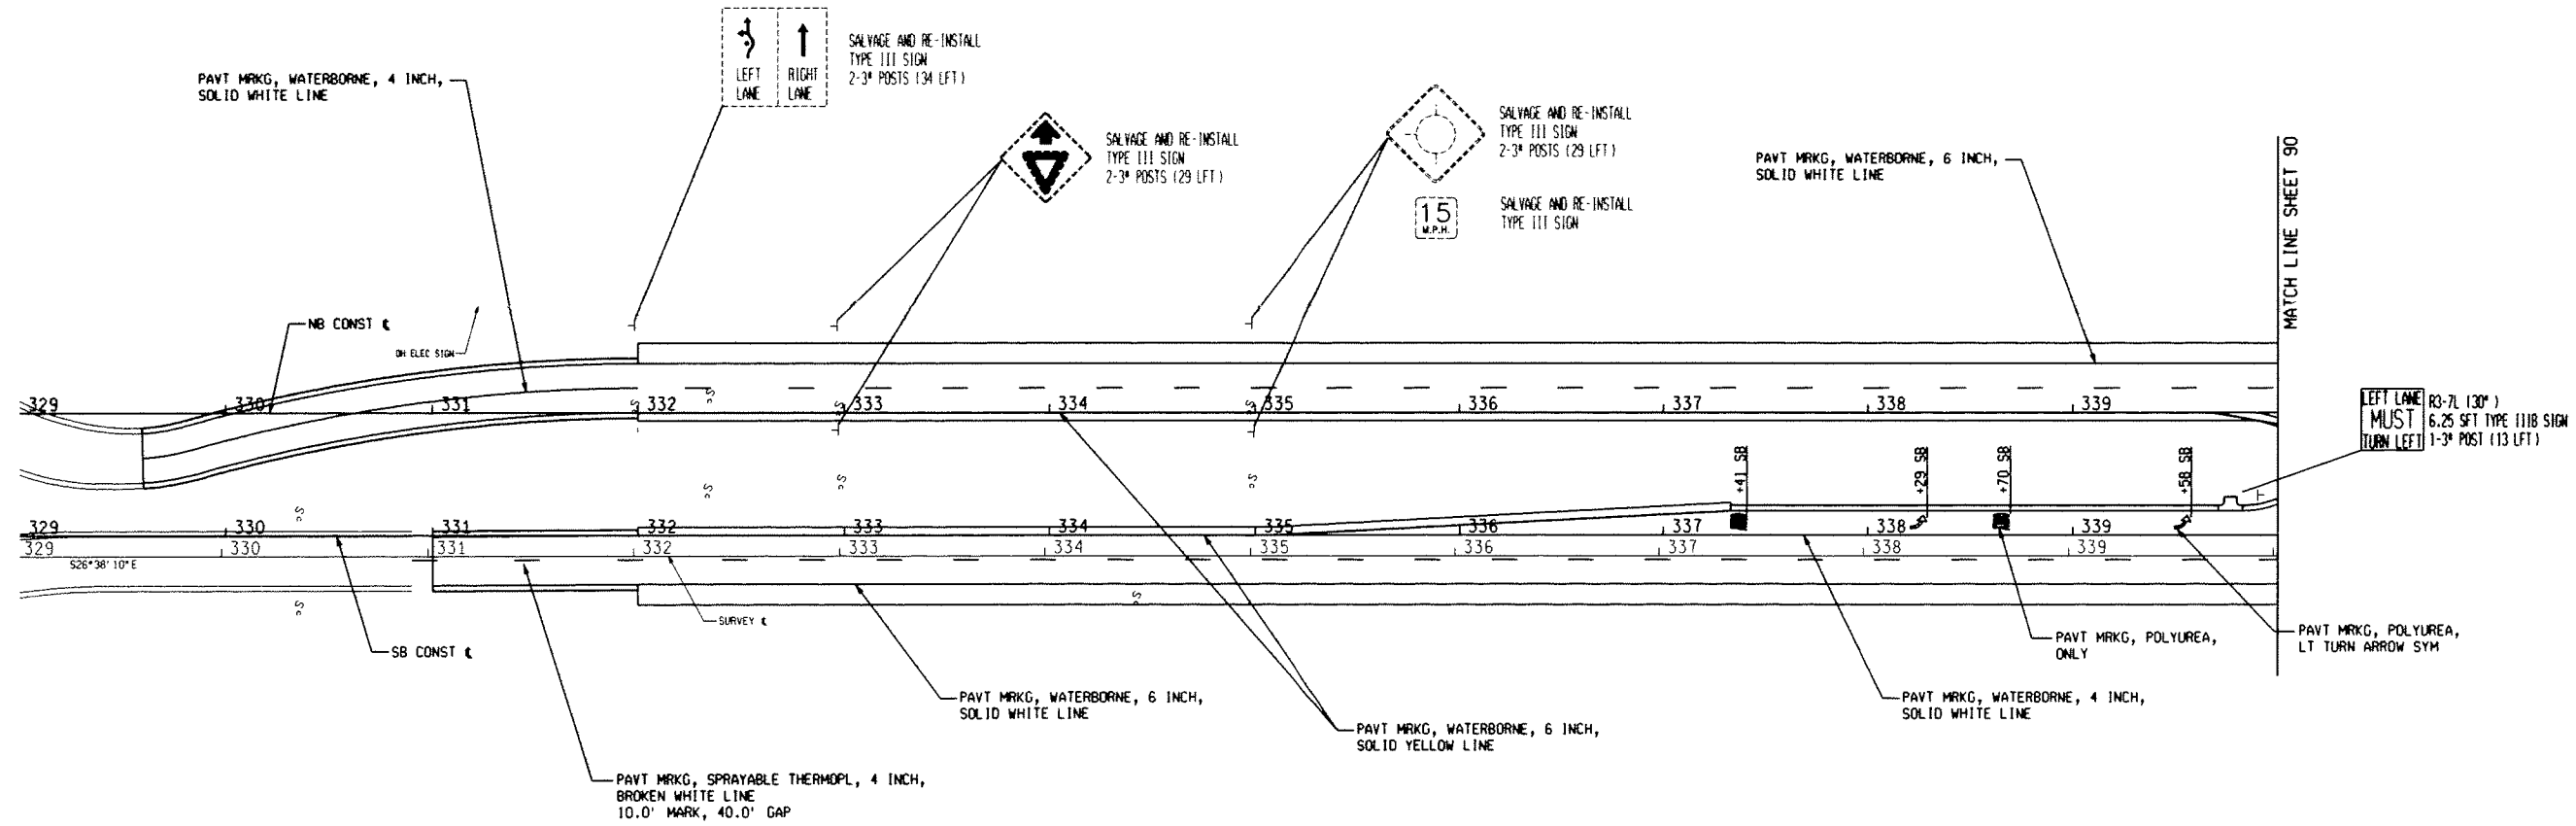

LEFT LANE MUST TURN LEFT R3-7L (100') 6.25 SFT TYPE III SIGN 1-3' POST (13 LFT)

NOTE:
SIGNING PLANS FOR INFORMATION ONLY. ALL SIGNING WORK TO BE PERFORMED BY INGHAM COUNTY ROAD COMMISSION.

MISCELLANEOUS QUANTITIES - THIS SHEET

961	Ft	Pavt Mrgk, Waterborne, 4 inch, White
1600	Ft	Pavt Mrgk, Waterborne, 6 inch, White
1333	Ft	Pavt Mrgk, Waterborne, 6 inch, Yellow
2	Ea	Pavt Mrgk, Polyurea, Lt Turn Arrow Sym
2	Ea	Pavt Mrgk, Polyurea, Only

REV	DESCRIPTION	BY	DATE	CHK'D

TETRA TECH

DESIGNED R. SLOVAK CHECKED AJL
SCALE 1"=60' CADD DATE 04-21-09 RJS 01


INGHAM COUNTY ROAD COMMISSION
CEDAR STREET IMPROVEMENTS - HOLBROOK TO COLLEGE
DELHI TOWNSHIP, MICHIGAN

PAVEMENT MARKING AND SIGNING PLAN
CEDAR STREET
STA 329+00 TO 340+00

DIVISION CONTRACT 12795-09001-N-1 SHEET 89 OF 100

SECTION 24
T3N, R2W
DELHI TWP

SECTION 25
T3N, R2W
DELHI TWP

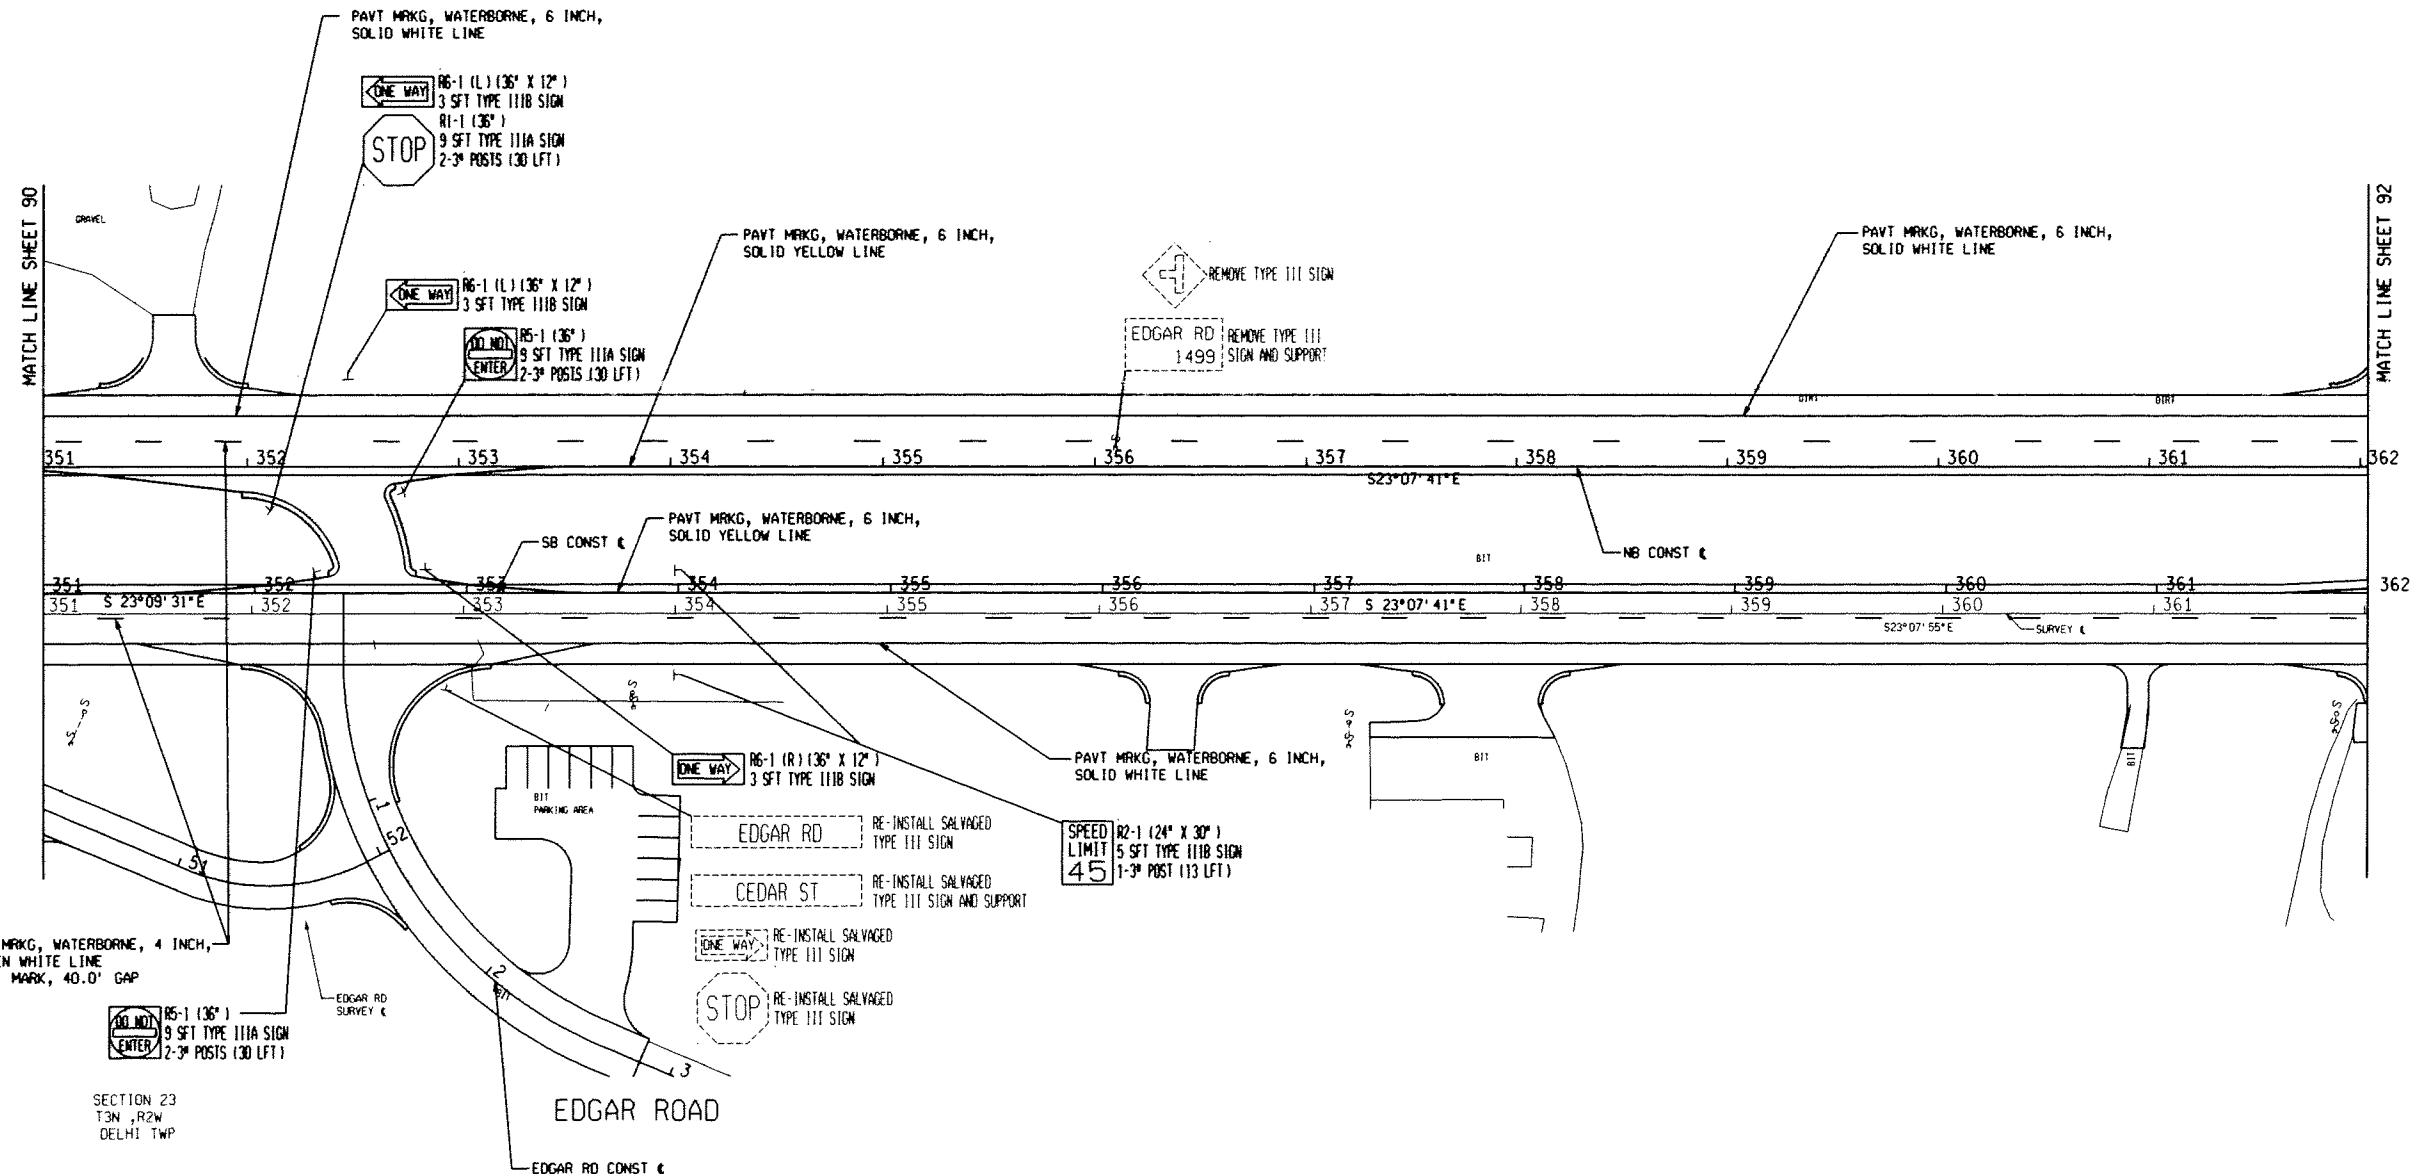

MATCH LINE SHEET 90

MATCH LINE SHEET 92

PAVT MRKG, WATERBORNE, 4 INCH,
BROKEN WHITE LINE
10.0' MARK, 40.0' GAP

RS-1 (36")
9 SFT TYPE 111A SIGN
2-3" POSTS (30 LFT)

SECTION 23
T3N, R2W
DELHI TWP

SECTION 26
T3N, R2W
DELHI TWP

NOTE:
SIGNING PLANS FOR INFORMATION ONLY. ALL SIGNING
WORK TO BE PERFORMED BY INGHAM COUNTY ROAD COMMISSION.

MISCELLANEOUS QUANTITIES - THIS SHEET
440 Ft Pavt M-kg, Waterborne, 4 inch, White
2200 Ft Pavt M-kg, Waterborne, 6 inch, White
2200 Ft Pavt M-kg, Waterborne, 6 inch, Yellow

REV	DESCRIPTION	BY	DATE	CHK'D




DESIGNED	R. SLOVAK	CHECKED	AJL
SCALE	1"=40'	CADD DATE	04-21-09 RJS 01

PART OF 1010204/30/06/PYTHEOS.DGN
INGHAM COUNTY ROAD COMMISSION
CEDAR STREET IMPROVEMENTS - HOLBROOK TO COLLEGE
DELHI TOWNSHIP, MICHIGAN

PAYEMENT MARKING AND SIGNING PLAN
CEDAR STREET
STA 351+00 TO
STA 362+00

DIVISION	CONTRACT	SHEET
12795-09001-N-1		91 OF 100

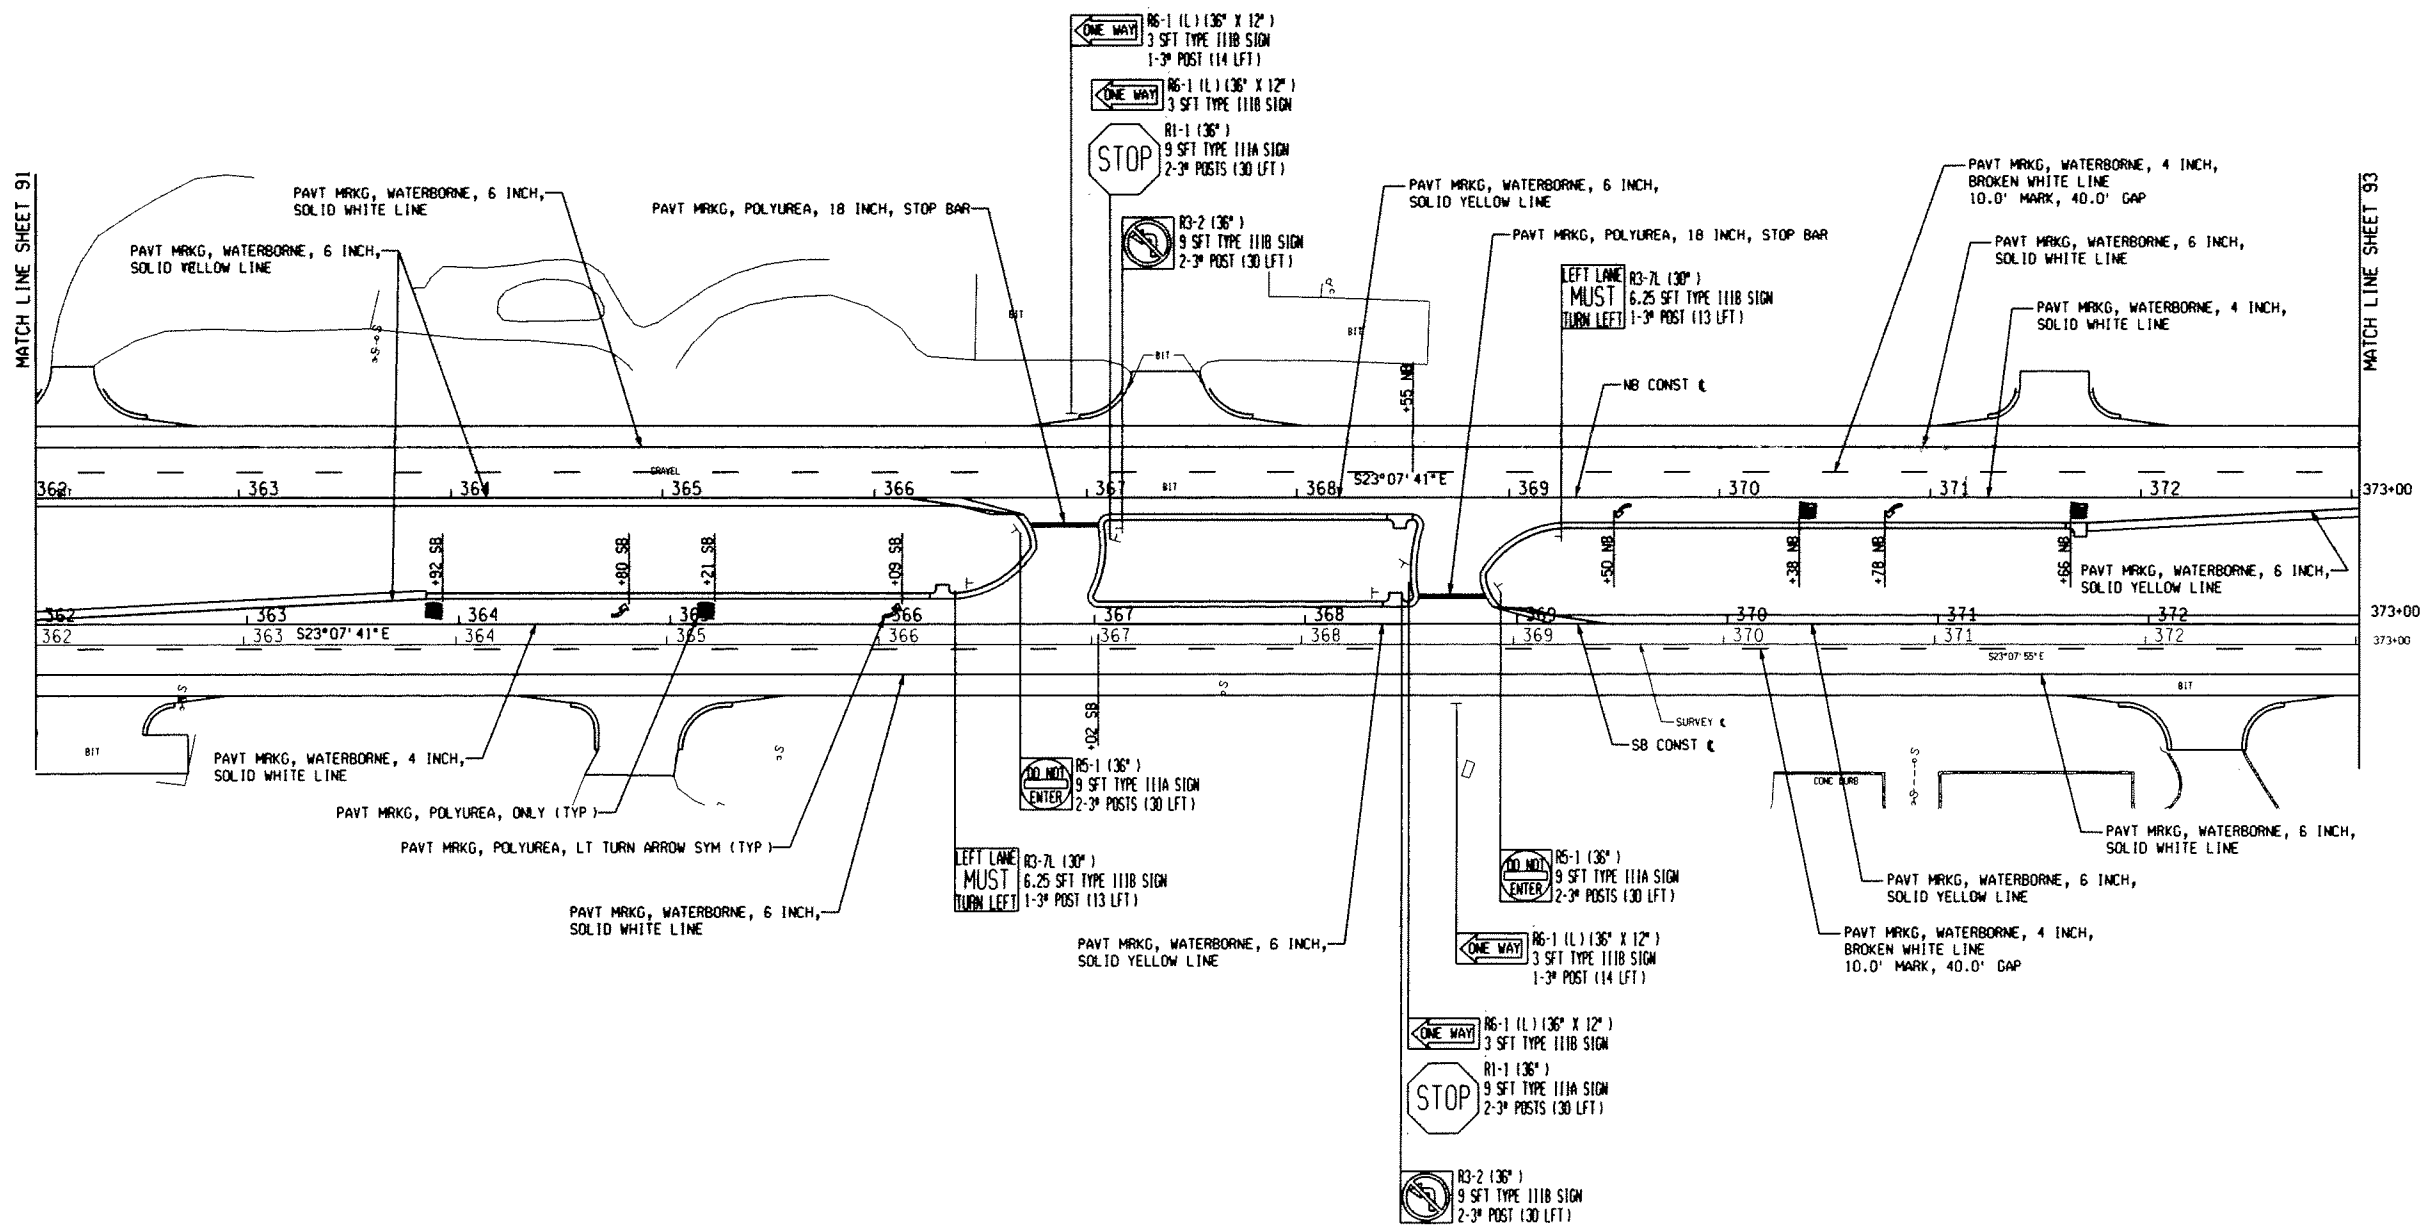

NOTE:
SIGNING PLANS FOR INFORMATION ONLY. ALL SIGNING
WORK TO BE PERFORMED BY INGHAM COUNTY ROAD COMMISSION.

MISCELLANEOUS QUANTITIES - THIS SHEET

63	Ft	Pavt Mrkg, Polyurea, 18 inch, Stop Bar
4	Ea	Pavt Mrkg, Polyurea, LT Turn Arrow Sym
4	Ea	Pavt Mrkg, Polyurea, Only
1077	Ft	Pavt Mrkg, Waterborne, 4 inch, White
1563	Ft	Pavt Mrkg, Waterborne, 6 inch, Yellow
2200	Ft	Pavt Mrkg, Waterborne, 6 inch, White

REV	DESCRIPTION	BY	DATE	CHK'D

TETRA TECH
 DESIGNED R. SLOVAK CHECKED AJL
 SCALE 1"=100' CADD DATE 04-21-09 BJS DT
 PART 01/1010004/50/PA/PVTR07.DWG
 INGHAM COUNTY ROAD COMMISSION
 CEDAR STREET IMPROVEMENTS - HOLBROOK TO COLLEGE
 DELHI TOWNSHIP, MICHIGAN
PAVEMENT MARKING AND SIGNING PLAN
CEDAR STREET
STA 362+00 TO 373+00


DIVISION	CONTRACT	SHEET
	12795-09001-N-1	92
		OF 100

SECTION 25
T3N, R2W
DELHI TWP



MATCH LINE SHEET 92

MATCHLINE SHEET 94

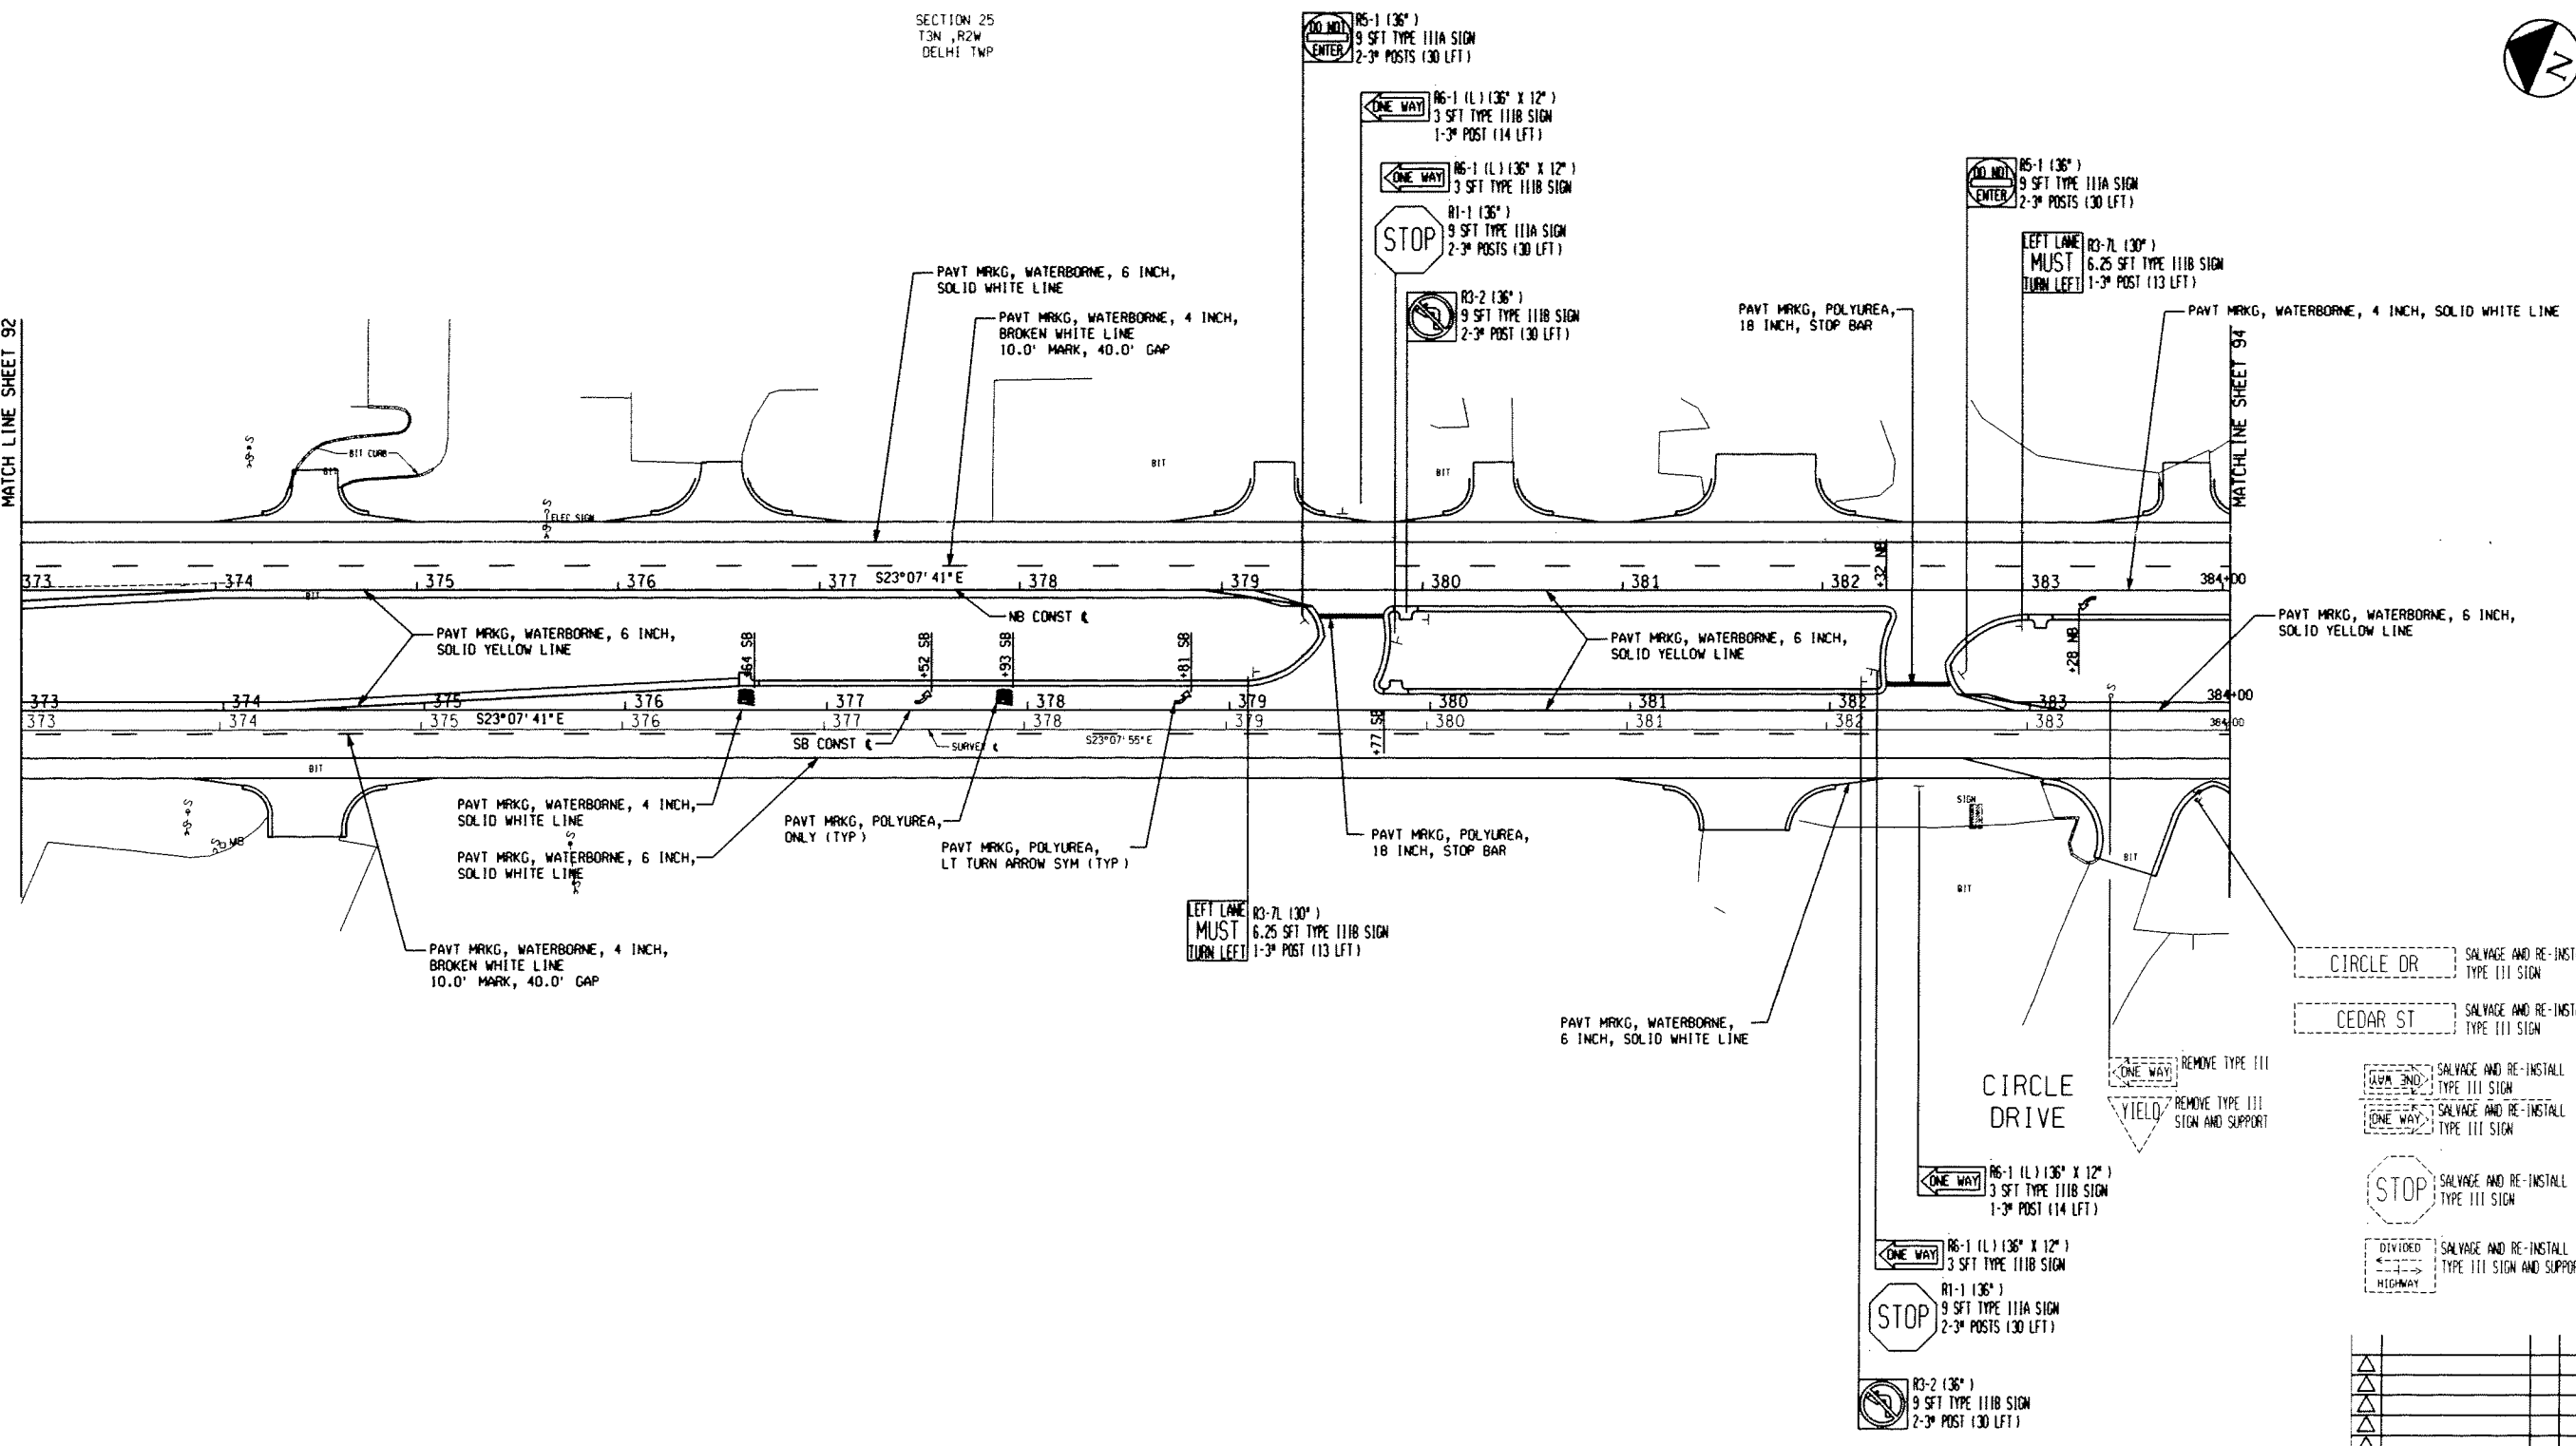

CIRCLE DR SALVAGE AND RE-INSTALL TYPE III SIGN

CEDAR ST SALVAGE AND RE-INSTALL TYPE III SIGN

REMOVE TYPE III SIGN AND SUPPORT

REMOVE TYPE III SIGN

SALVAGE AND RE-INSTALL TYPE III SIGN

SALVAGE AND RE-INSTALL TYPE III SIGN AND SUPPORT

SALVAGE AND RE-INSTALL TYPE III SIGN

SALVAGE AND RE-INSTALL TYPE III SIGN AND SUPPORT

SALVAGE AND RE-INSTALL TYPE III SIGN

SALVAGE AND RE-INSTALL TYPE III SIGN AND SUPPORT

SALVAGE AND RE-INSTALL TYPE III SIGN

SALVAGE AND RE-INSTALL TYPE III SIGN AND SUPPORT

SALVAGE AND RE-INSTALL TYPE III SIGN

SALVAGE AND RE-INSTALL TYPE III SIGN AND SUPPORT

SALVAGE AND RE-INSTALL TYPE III SIGN

NOTE:
SIGNING PLANS FOR INFORMATION ONLY. ALL SIGNING
WORK TO BE PERFORMED BY INGHAM COUNTY ROAD COMMISSION.


MISCELLANEOUS QUANTITIES - THIS SHEET

63	Ft	Pavt Mrkg, Polyurea, 18 inch, Stop Bar
3	Ea	Pavt Mrkg, Polyurea, LT Turn Arrow Sym
2	Ea	Pavt Mrkg, Polyurea, Only
929	Ft	Pavt Mrkg, Waterborne, 4 inch, White
1711	Ft	Pavt Mrkg, Waterborne, 6 inch, Yellow
2200	Ft	Pavt Mrkg, Waterborne, 6 inch, White

REV	DESCRIPTION	BY	DATE	CHK'D


DESIGNED R. SLOVAK	CHECKED A.J.L.
SCALE 1"=40'	CADD DATE 04-21-09 RJS BY
PART OF 10/10004/30/04/PY/1000.DWG	
INGHAM COUNTY ROAD COMMISSION CEDAR STREET IMPROVEMENTS - HOLBROOK TO COLLEGE DELHI TOWNSHIP, MICHIGAN	
PAVEMENT MARKING AND SIGNING PLAN	
CEDAR STREET STA 373+00 TO 384+00	
DIVISION	CONTRACT
12795-09001-N-1	93
	OF 100

SECTION 25
T3N, R2W
DELHI TWP

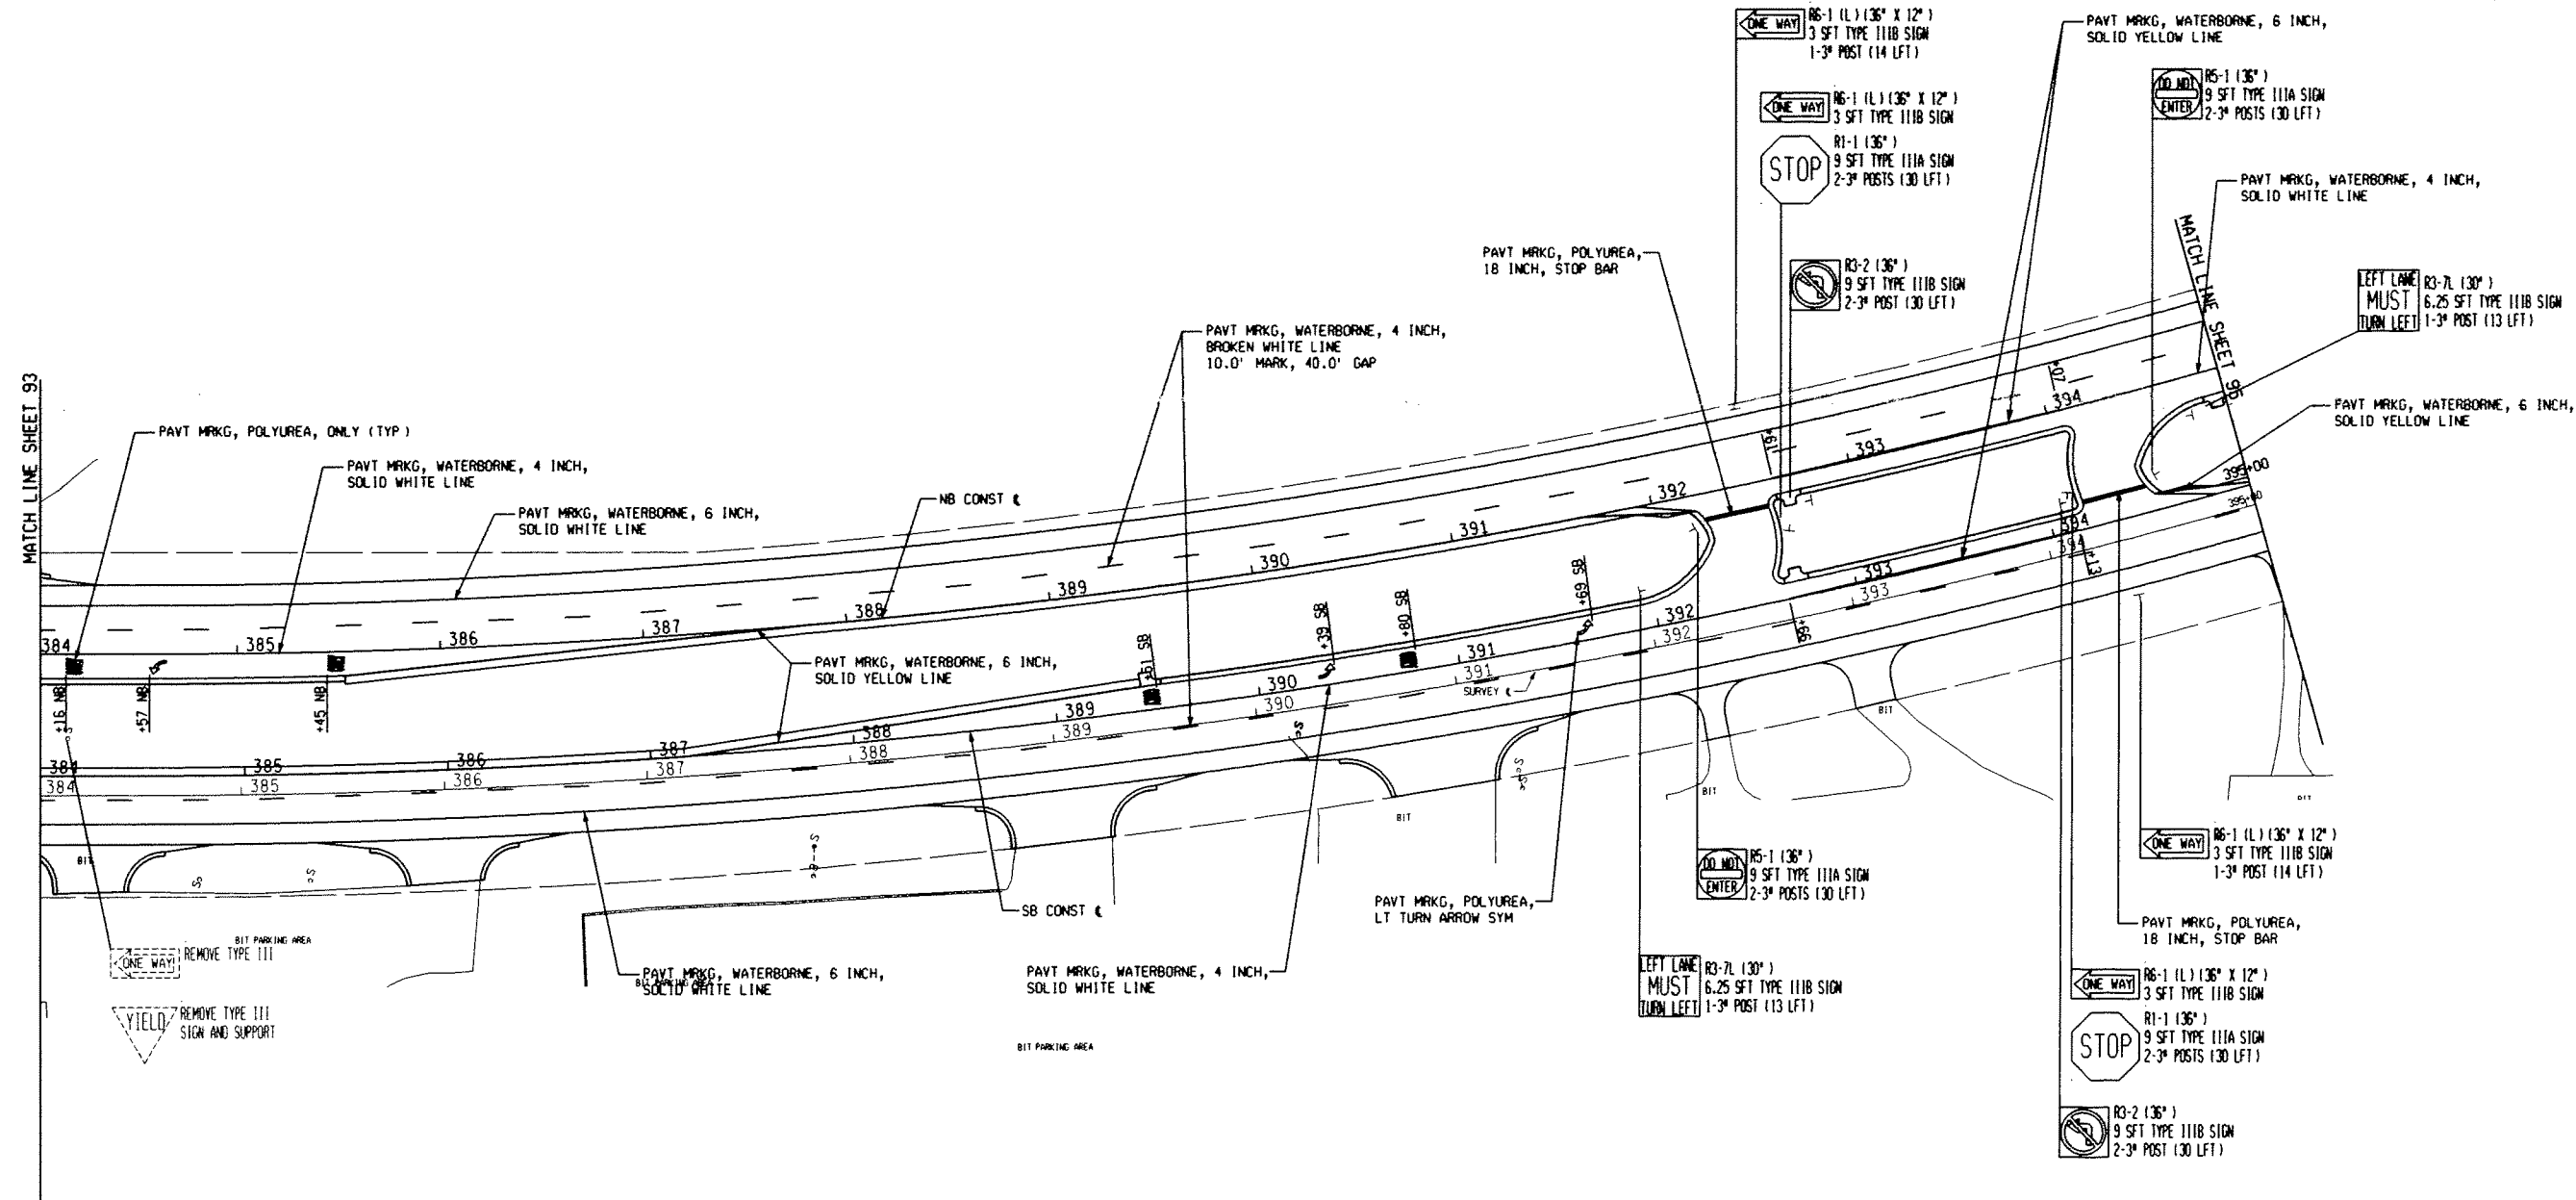


MATCH LINE SHEET 93

MATCH LINE SHEET 94

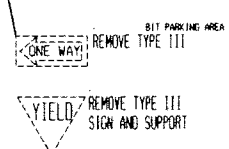

LEFT LANE R3-7L (30")
MUST TURN LEFT 1-3" POST (13 LFT)

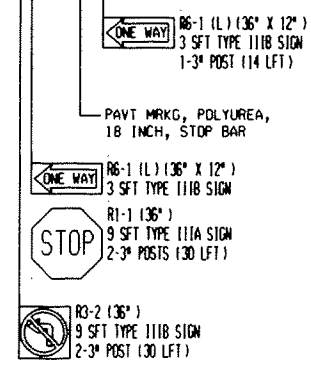

NOTE:
SIGNING PLANS FOR INFORMATION ONLY. ALL SIGNING
WORK TO BE PERFORMED BY INGHAM COUNTY ROAD COMMISSION.

MISCELLANEOUS QUANTITIES - THIS SHEET

63	Ft	Pavt Mrkg, Polyurea, 18 inch, Stop Bar
3	Ea	Pavt Mrkg, Polyurea, LT Turn Arrow Sym
4	Ea	Pavt Mrkg, Polyurea, Only
1009	Ft	Pavt Mrkg, Waterborne, 4 inch, White
1631	Ft	Pavt Mrkg, Waterborne, 6 inch, Yellow
2200	Ft	Pavt Mrkg, Waterborne, 6 inch, White


REV	DESCRIPTION	BY	DATE	CHK'D

TETRA TECH

DESIGNED	R. SLOVAK	CHECKED	A.J.L.
SCALE	1"=60'	CADD DATE	04-21-09 RJS BY
PART 01/1010004/30/00/PYTR09.DGN			
INGHAM COUNTY ROAD COMMISSION CEDAR STREET IMPROVEMENTS - HOLBROOK TO COLLEGE DELHI TOWNSHIP, MICHIGAN			
PAVEMENT MARKING AND SIGNING PLAN			
CEDAR STREET STA 384+00 TO 395+00			
DAWSON	CONTRACT	SHEET	
	12795-09001-N-1	94	
		OF 100	



SECTION 25
T3N, R2W
DELHI TWP

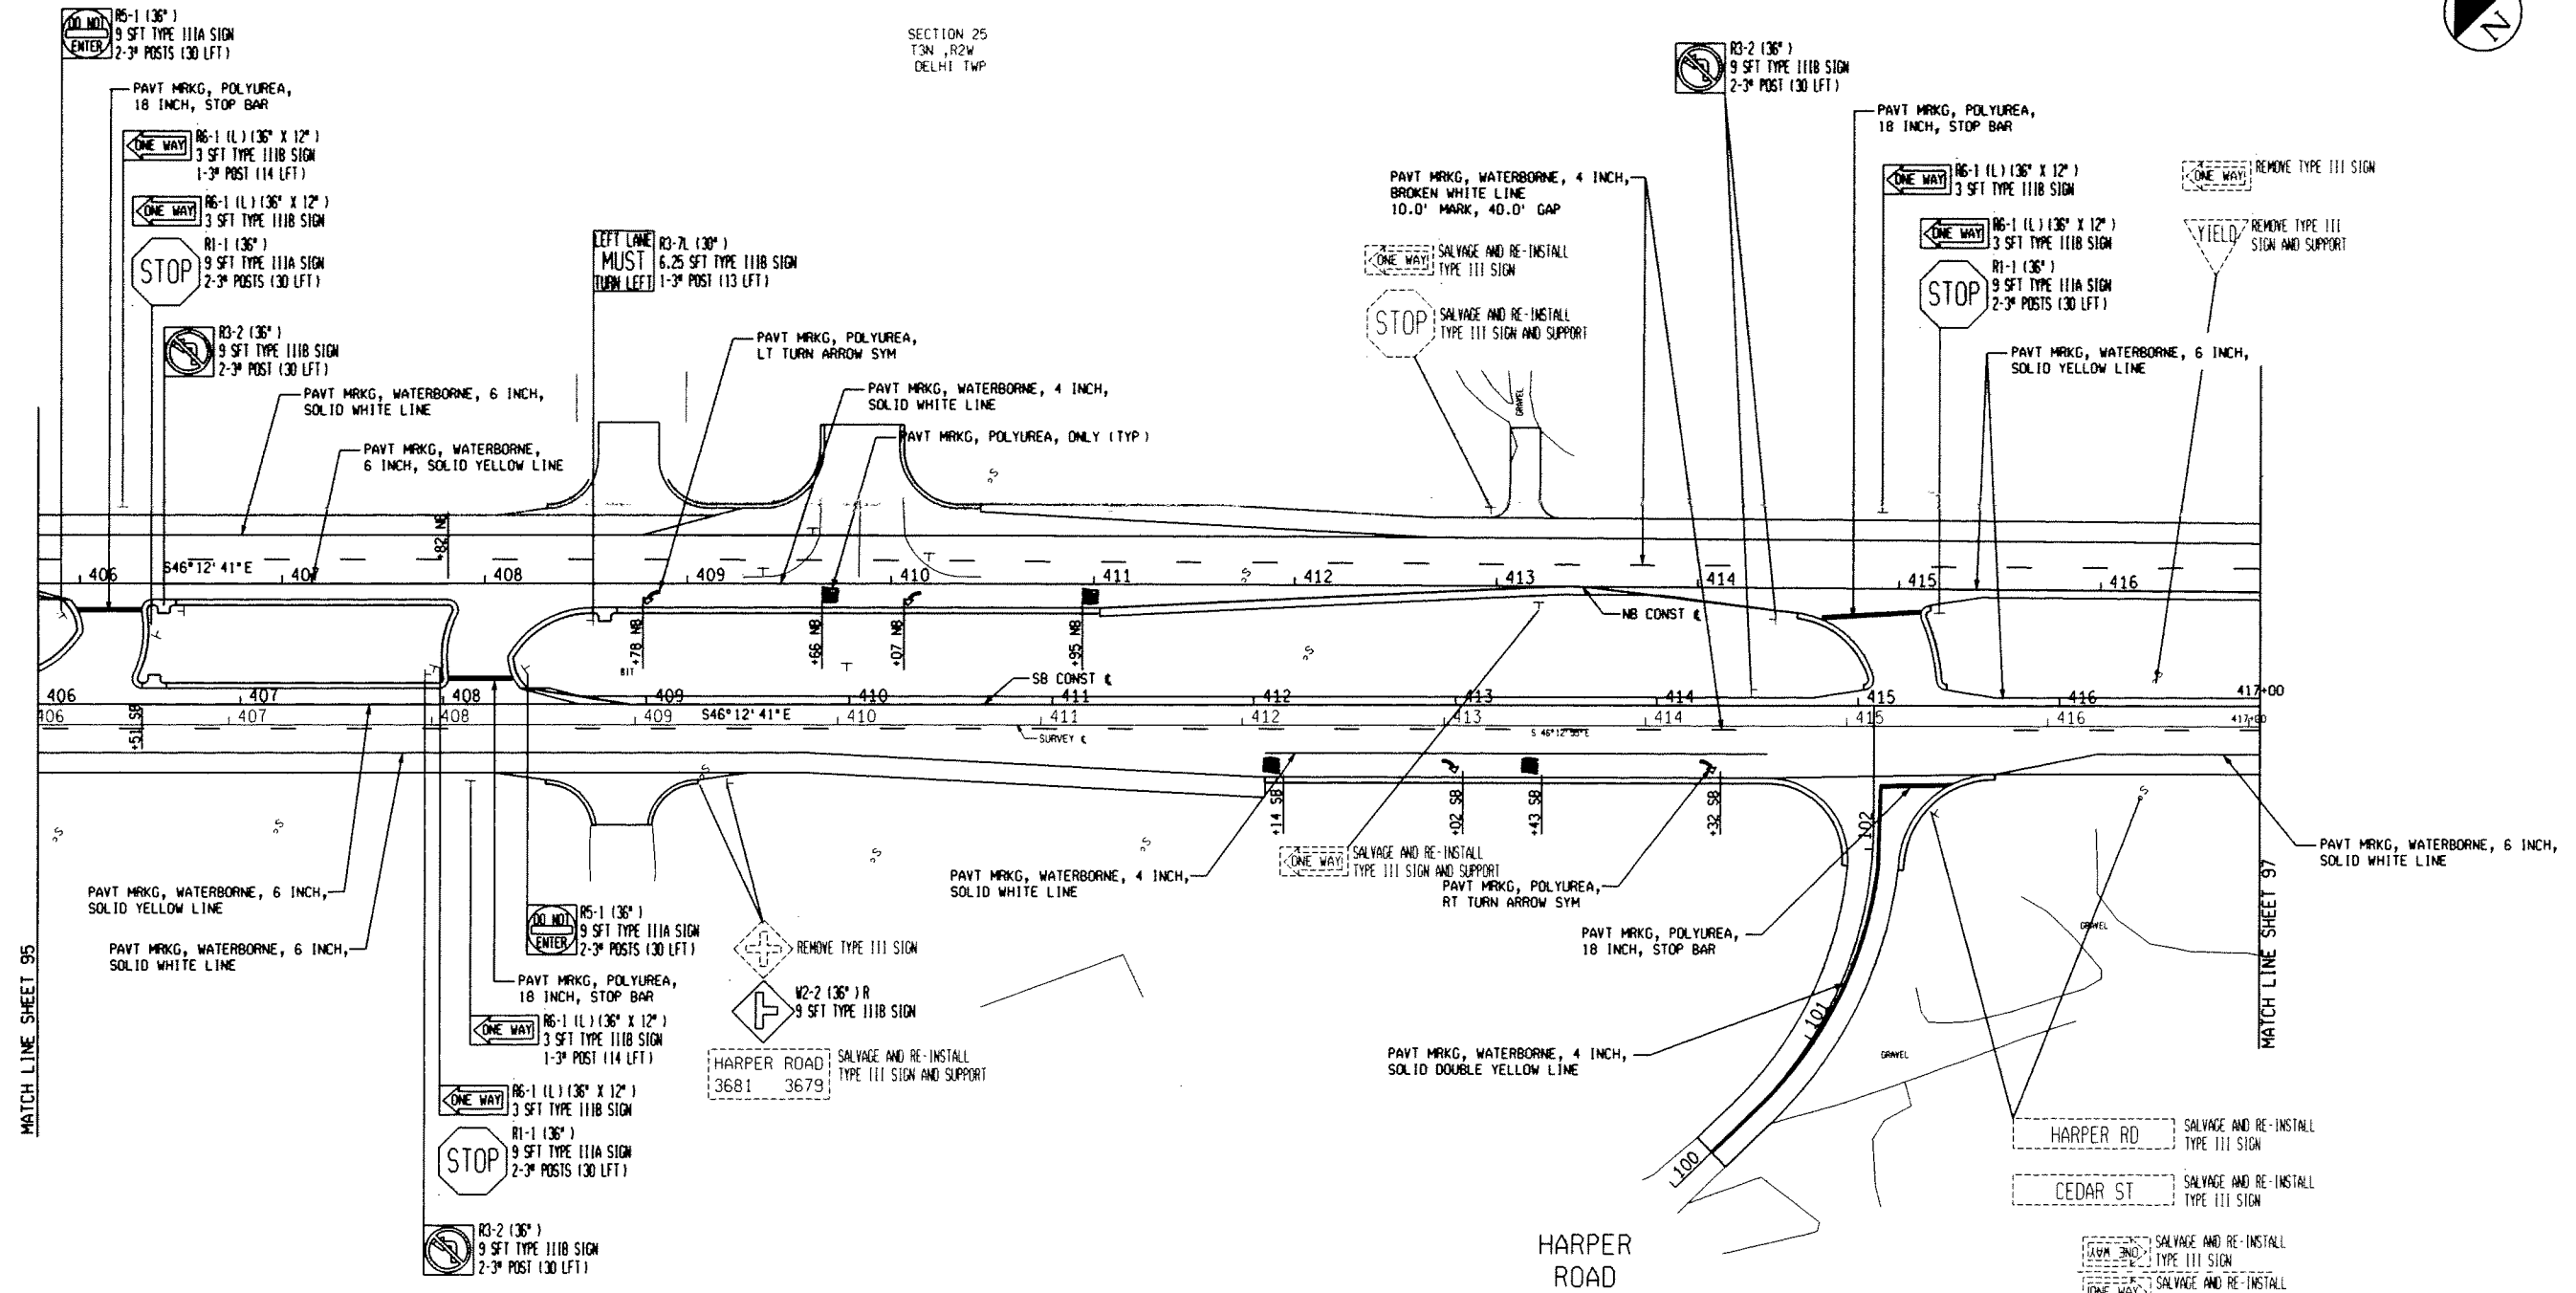

MATCH LINE SHEET 95

MATCH LINE SHEET 97

SECTION 36
T3N, R2W
DELHI TWP

NOTE:
SIGNING PLANS FOR INFORMATION ONLY. ALL SIGNING
WORK TO BE PERFORMED BY INGHAM COUNTY ROAD COMMISSION.

MISCELLANEOUS QUANTITIES - THIS SHEET

150	Ft	Pavt M'kg, Polyurea, 18 inch, Stop Bar
2	Ea	Pavt M'kg, Polyurea, LT Turn Arrow Sym
4	Ea	Pavt M'kg, Polyurea, Only
2	Ea	Pavt M'kg, Polyurea, RT Turn Arrow Sym
1063	Ft	Pavt M'kg, Waterborne, 4 inch, White
414	Ft	Pavt M'kg, Waterborne, 4 inch, Yellow
1828	Ft	Pavt M'kg, Waterborne, 6 inch, Yellow
1950	Ft	Pavt M'kg, Waterborne, 6 inch, White

REV	DESCRIPTION	BY	DATE	CHK'D



DESIGNED R. SLOVAK CHECKED AJL
SCALE 1"=40' CHG DATE 04-21-09 RJS BY


PART 01/1010004/30/W/PT/0111.DWG
INGHAM COUNTY ROAD COMMISSION
CEDAR STREET IMPROVEMENTS - HOLBROOK TO COLLEGE
DELHI TOWNSHIP, MICHIGAN

PAVEMENT MARKING AND SIGNING PLAN
CEDAR STREET
STA 406+00 TO 417+00

DAWGON CONTRACT 12795-09001-N-1 SHEET 96 OF 100

SECTION 25
T3N, R2W
DELHI TWP

SECTION 36
T3N, R2W
DELHI TWP

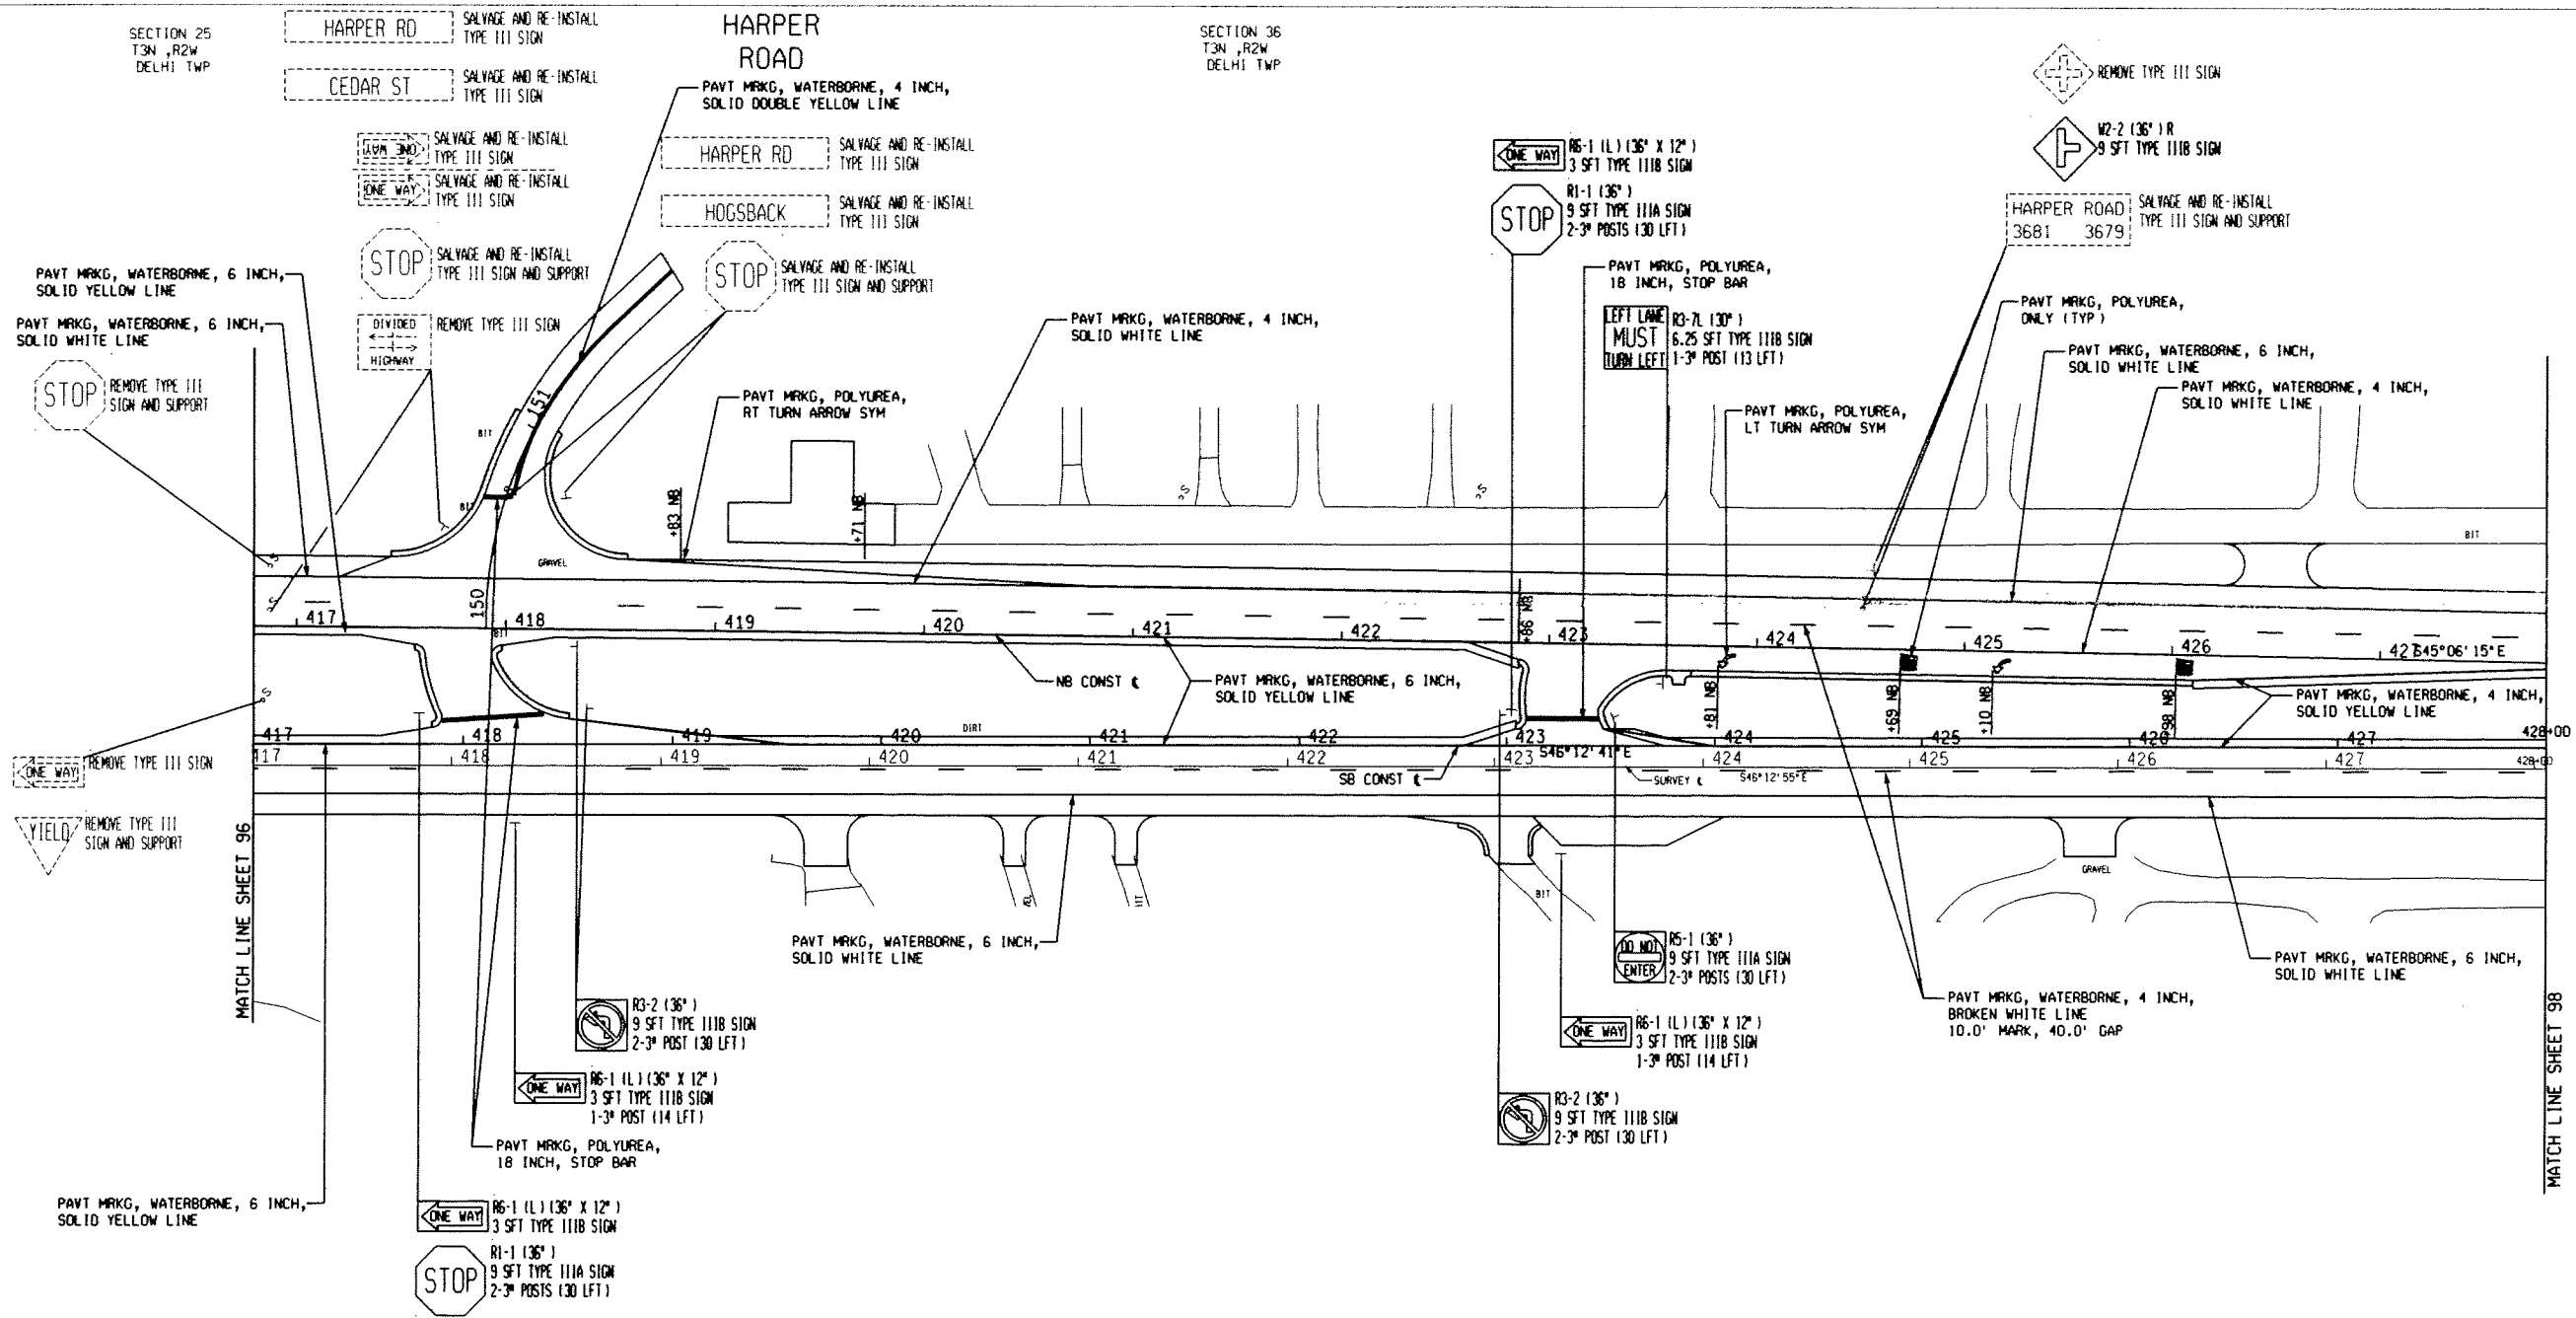

HOGSBACK ROAD

MATCH LINE SHEET 96

MATCH LINE SHEET 98

NOTE:
SIGNING PLANS FOR INFORMATION ONLY. ALL SIGNING
WORK TO BE PERFORMED BY INGHAM COUNTY ROAD COMMISSION.

MISCELLANEOUS QUANTITIES - THIS SHEET

100	Ft	Pavt Mrgk, Polyurea, 18 inch, Stop Bar
2	Ea	Pavt Mrgk, Polyurea, LT Turn Arrow Sym
3	Ea	Pavt Mrgk, Polyurea, Only
1	Ea	Pavt Mrgk, Polyurea, RT Turn Arrow Sym
914	Ft	Pavt Mrgk, Waterborne, 4 inch, White
270	Ft	Pavt Mrgk, Waterborne, 4 inch, Yellow
1880	Ft	Pavt Mrgk, Waterborne, 6 inch, Yellow
2046	Ft	Pavt Mrgk, Waterborne, 6 inch, White

REV	DESCRIPTION	BY	DATE	CHK'D

TETRA TECH

DESIGNED	R. SLOVAK	CHECKED	AJL
SCALE	1"=40'	CADD DATE	04-21-09 RJS 01
PART OF 1010004/30/07/PTM012.DWG			
INGHAM COUNTY ROAD COMMISSION CEDAR STREET IMPROVEMENTS - HOLBROOK TO COLLEGE DELHI TOWNSHIP, MICHIGAN			
PAVEMENT MARKING AND SIGNING PLAN			
CEDAR STREET			
STA 417+00 TO 428+00			
DIVISION	CONTRACT	SHEET	
	12795-09001-N-1	97 OF 100	




N COLLEGE ROAD

SECTION 36
T3N, R2W
DELHI TWP

SECTION 31
T3N, R1W
ALATEON TWP

MATCH LINE SHEET 97

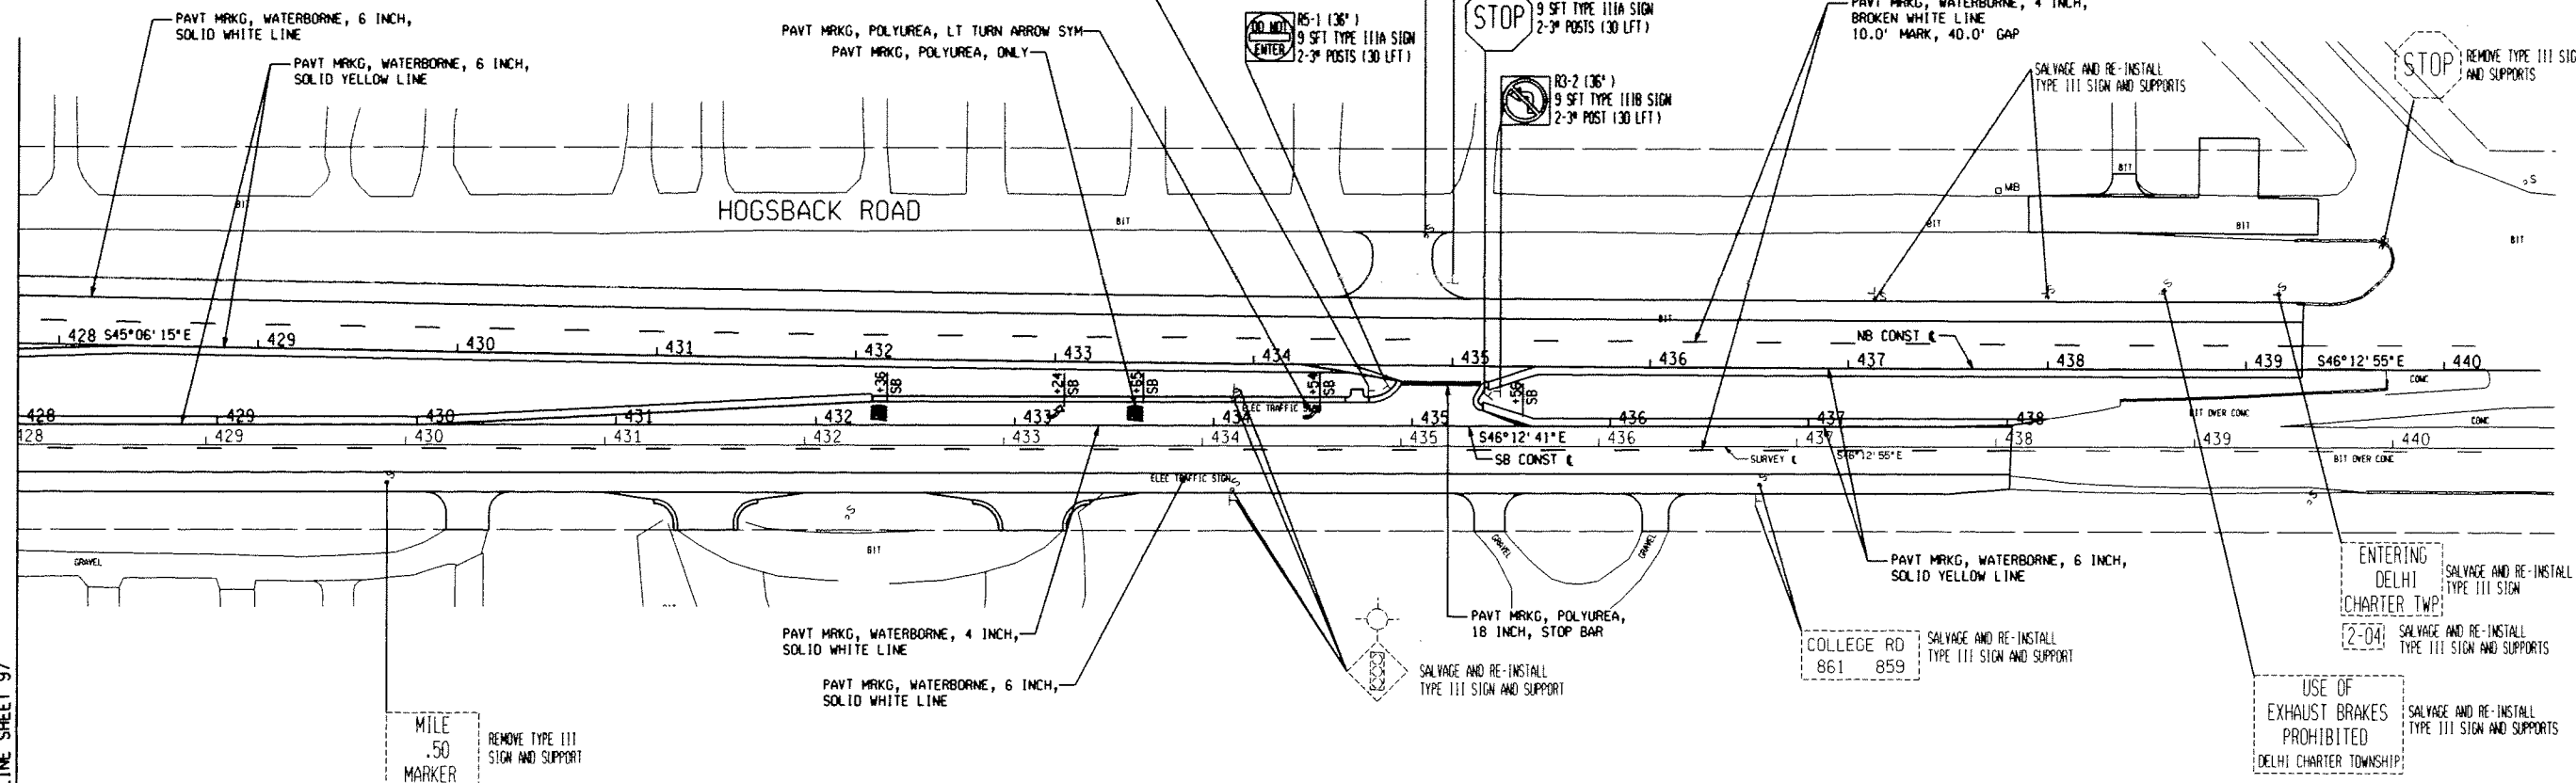

COLLEGE RD
861 859

ENTERING
DELHI
CHARTER TWP!
2-04

USE OF
EXHAUST BRAKES
PROHIBITED
DELHI CHARTER TOWNSHIP!

SALVAGE AND RE-INSTALL
TYPE III SIGN AND SUPPORT

MILE
.50
MARKER
REMOVE TYPE III
SIGN AND SUPPORT

NOTE:
SIGNING PLANS FOR INFORMATION ONLY. ALL SIGNING
WORK TO BE PERFORMED BY INGHAM COUNTY ROAD COMMISSION.

MISCELLANEOUS QUANTITIES - THIS SHEET

40	Ft	Pavt Mrkg, Polyurea, 18 inch, Stop Bar
2	Ea	Pavt Mrkg, Polyurea, LT Turn Arrow Sym
2	Ea	Pavt Mrkg, Polyurea, Only
758	Ft	Pavt Mrkg, Waterborne, 4 inch, White
1803	Ft	Pavt Mrkg, Waterborne, 6 inch, Yellow
2131	Ft	Pavt Mrkg, Waterborne, 6 inch, White

DESIGNED	R. SLOVAK	CHECKED	AJL
SCALE	1"=40'	CADD DATE	04-21-09 BJS BY
PART 01/1010004/30/PP/TW015.DGN			
INGHAM COUNTY ROAD COMMISSION CEDAR STREET IMPROVEMENTS - HOLBROOK TO COLLEGE DELHI TOWNSHIP, MICHIGAN			
PAVEMENT MARKING AND SIGNING PLAN			
CEDAR STREET STA 428+00 TO POE			
DIVISION	CONTRACT	SHEET	
	12795-09001-N-1	98 OF 100	

